




1 Site Plan
1" = 50'-0"



MOORE PARK GYMNASIUM

CITY OF MIAMI PROJECT NUMBER: B-193513



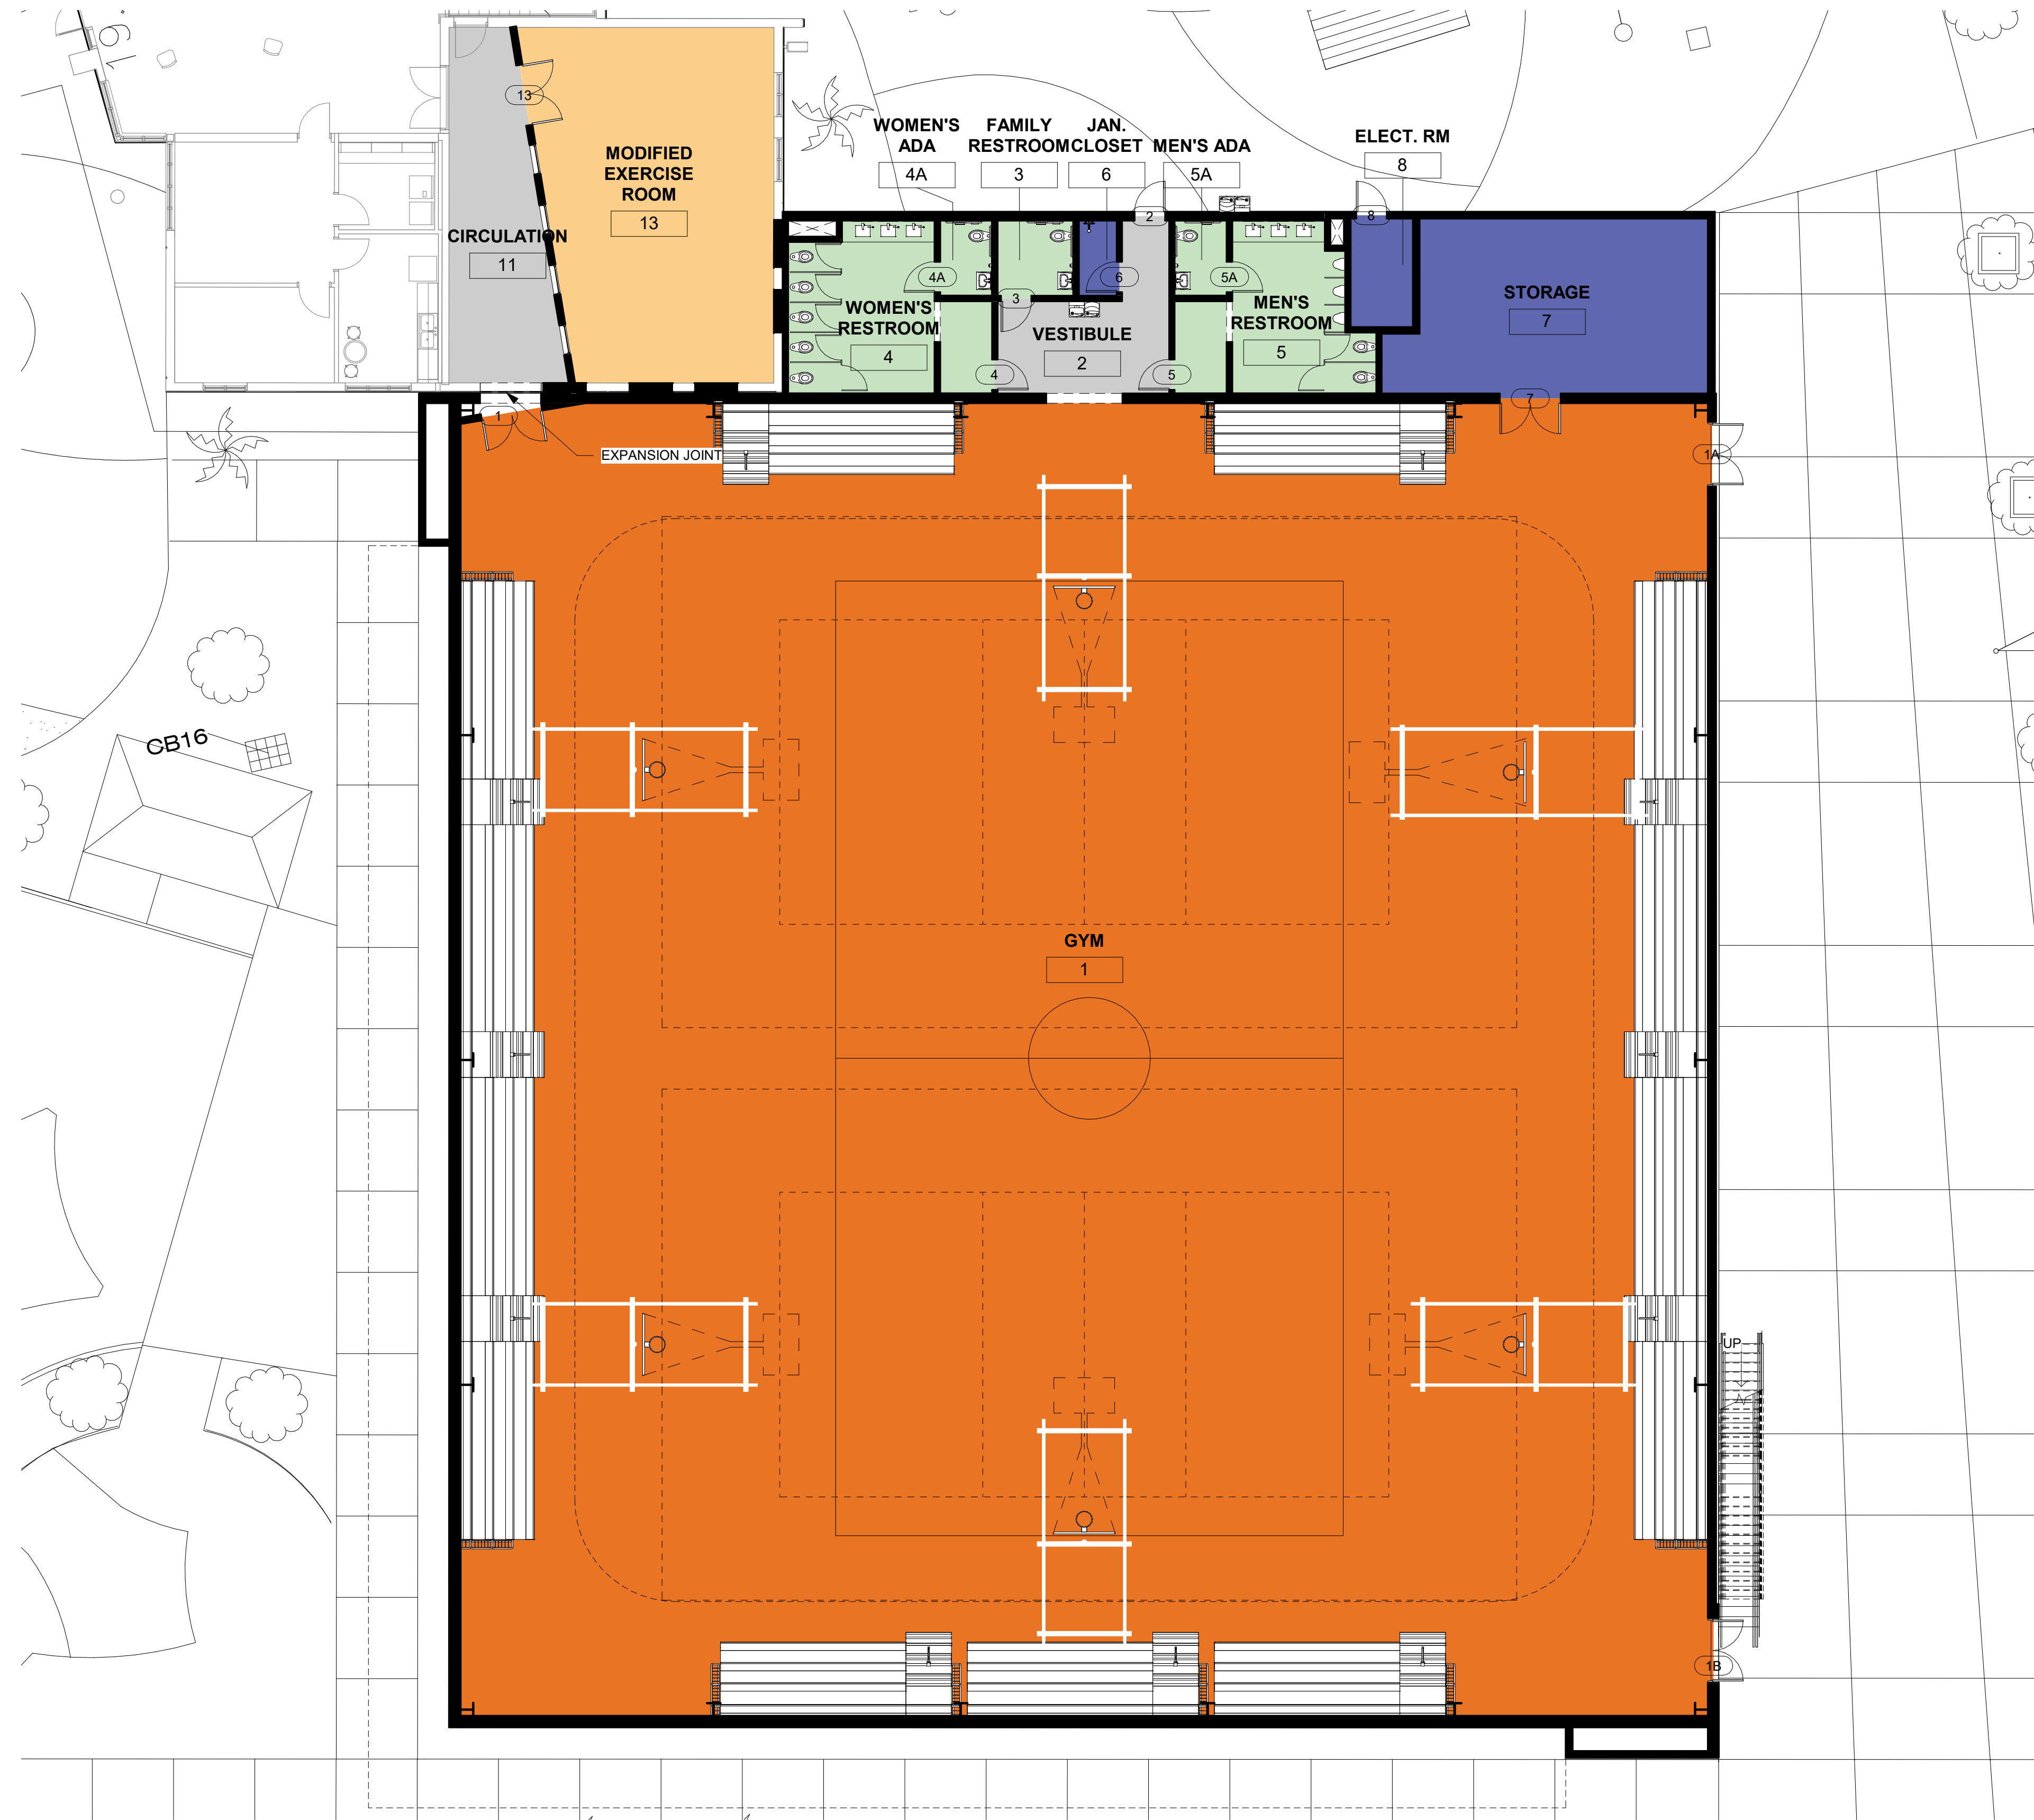


1 Level 1 Floor Plan
 1" = 10'-0"

MOORE PARK GYMNASIUM

CITY OF MIAMI PROJECT NUMBER: B-193513



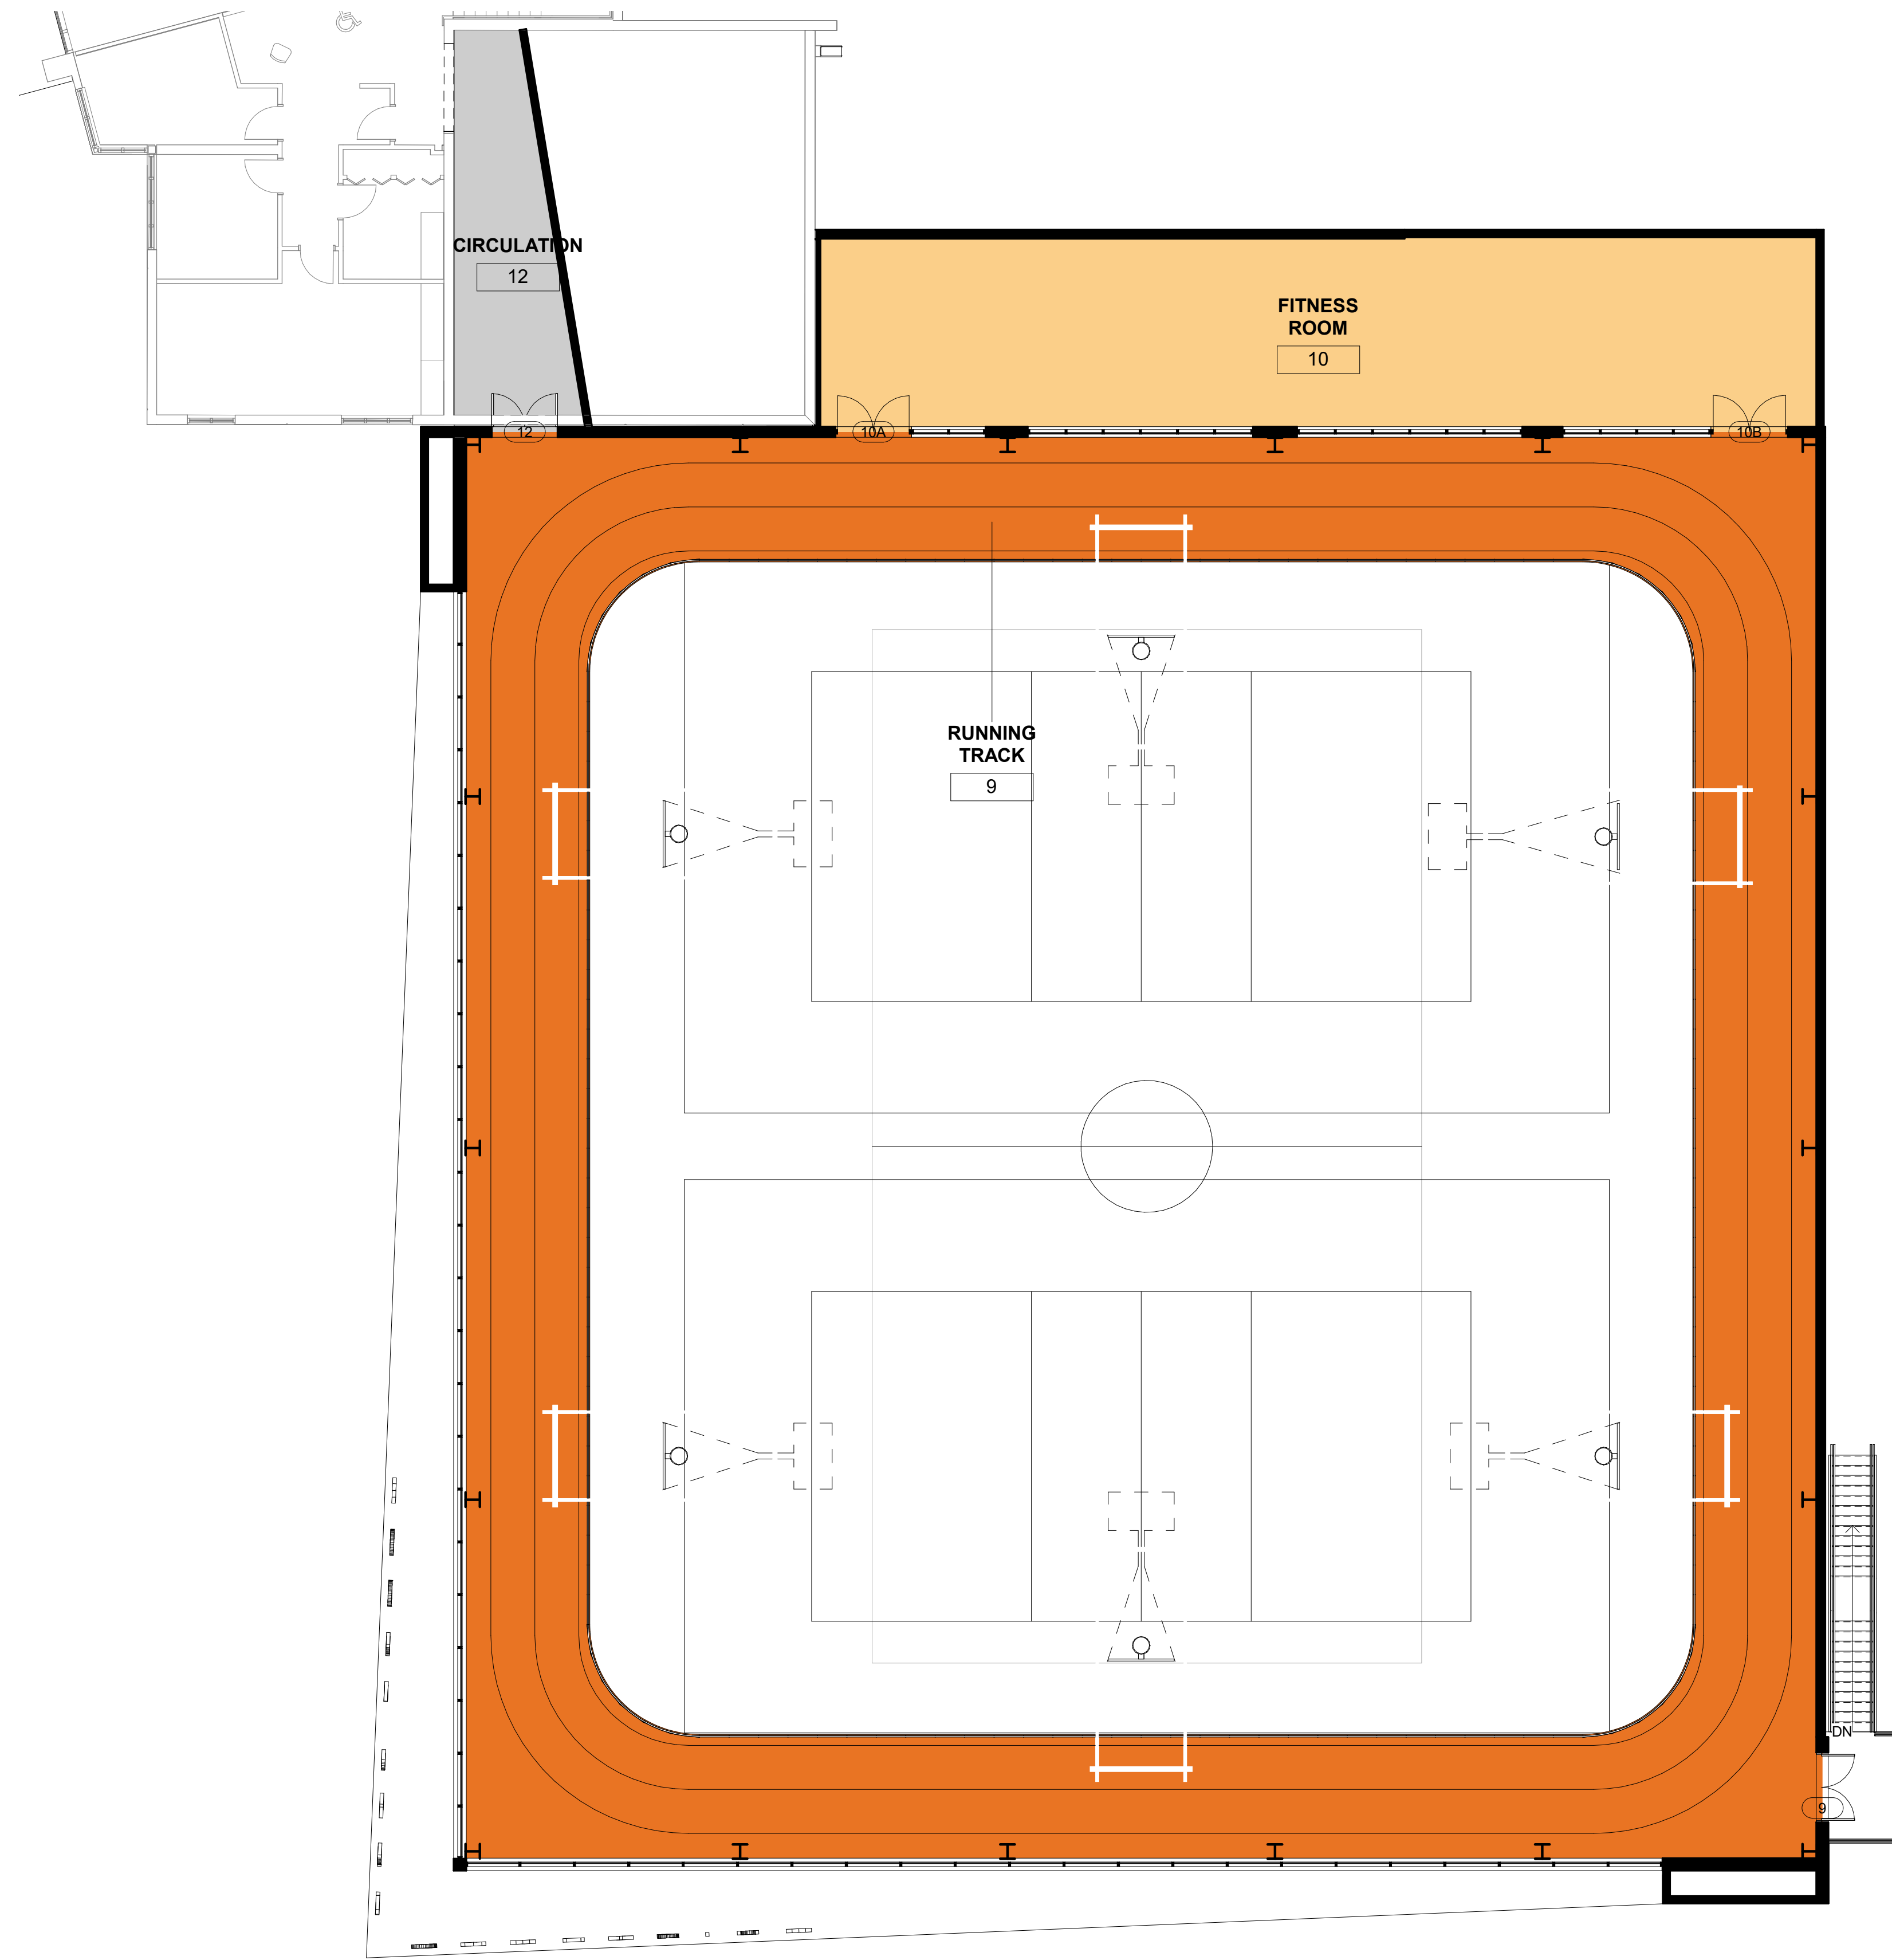



1 Mezzanine Level Floor Plan
1" = 10'-0"



MOORE PARK GYMNASIUM

CITY OF MIAMI PROJECT NUMBER: B-193513



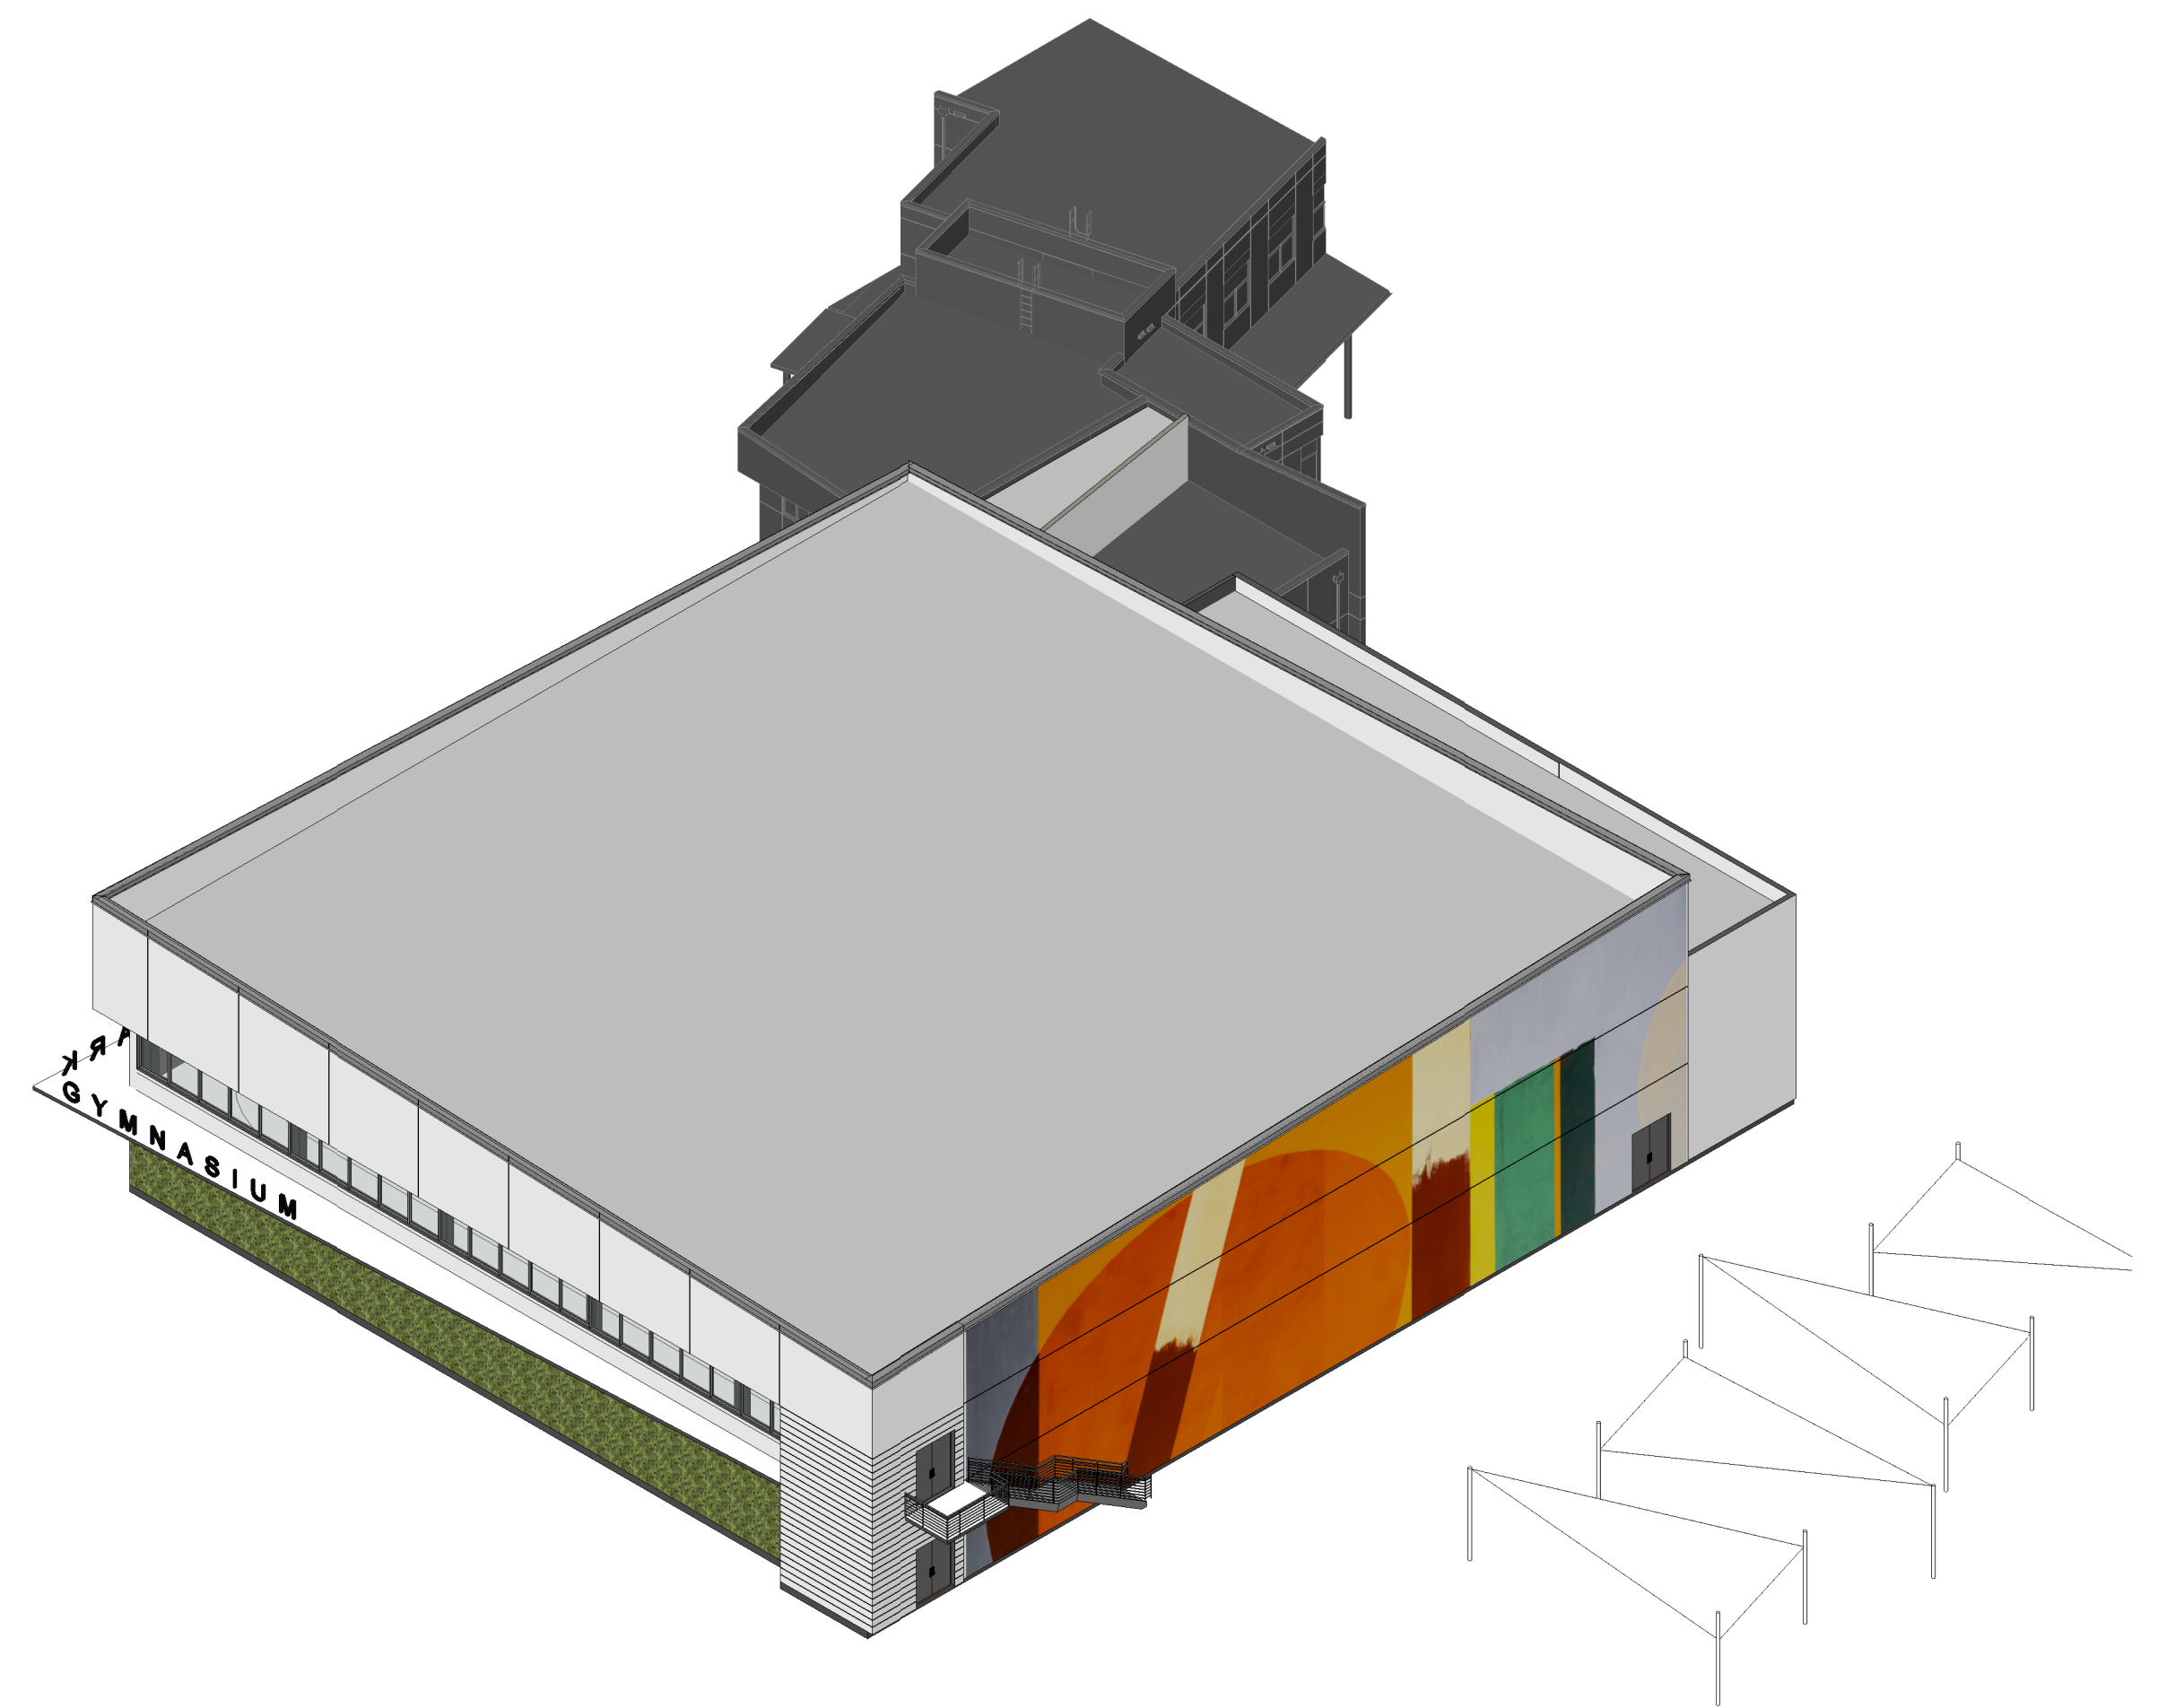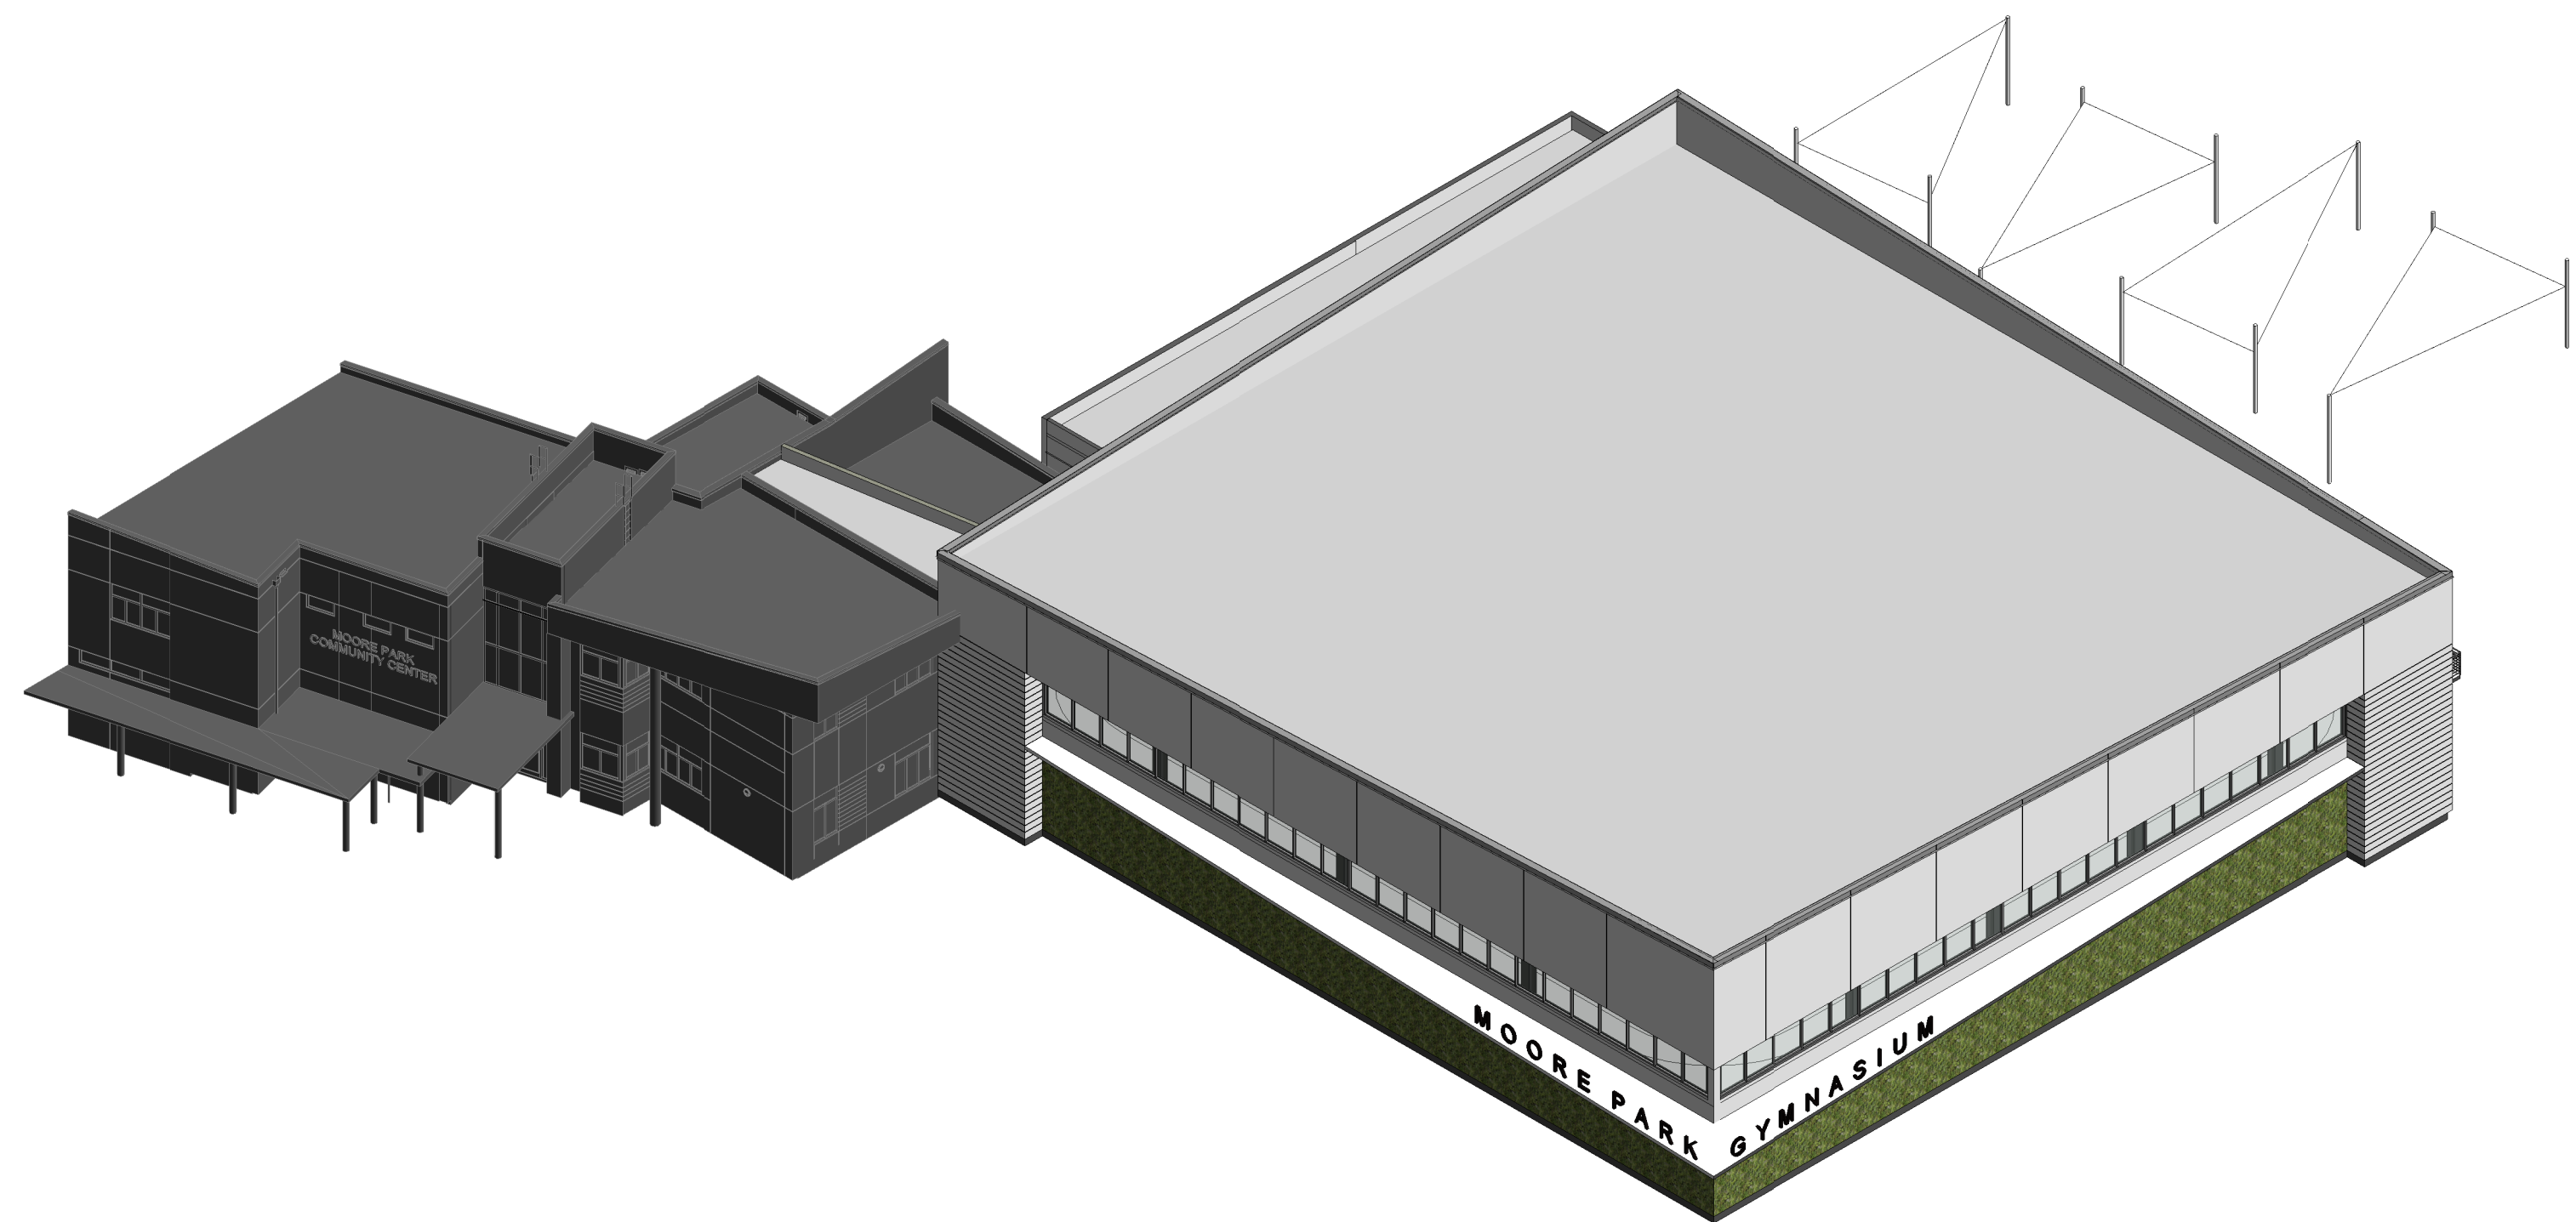

MOORE PARK GYMNASIUM

CITY OF MIAMI PROJECT NUMBER: B-193513





MOORE PARK GYMNASIUM

CITY OF MIAMI PROJECT NUMBER: B-193513





MOORE PARK GYMNASIUM

CITY OF MIAMI PROJECT NUMBER: B-193513








MOORE PARK GYMNASIUM

CITY OF MIAMI PROJECT NUMBER: B-193513





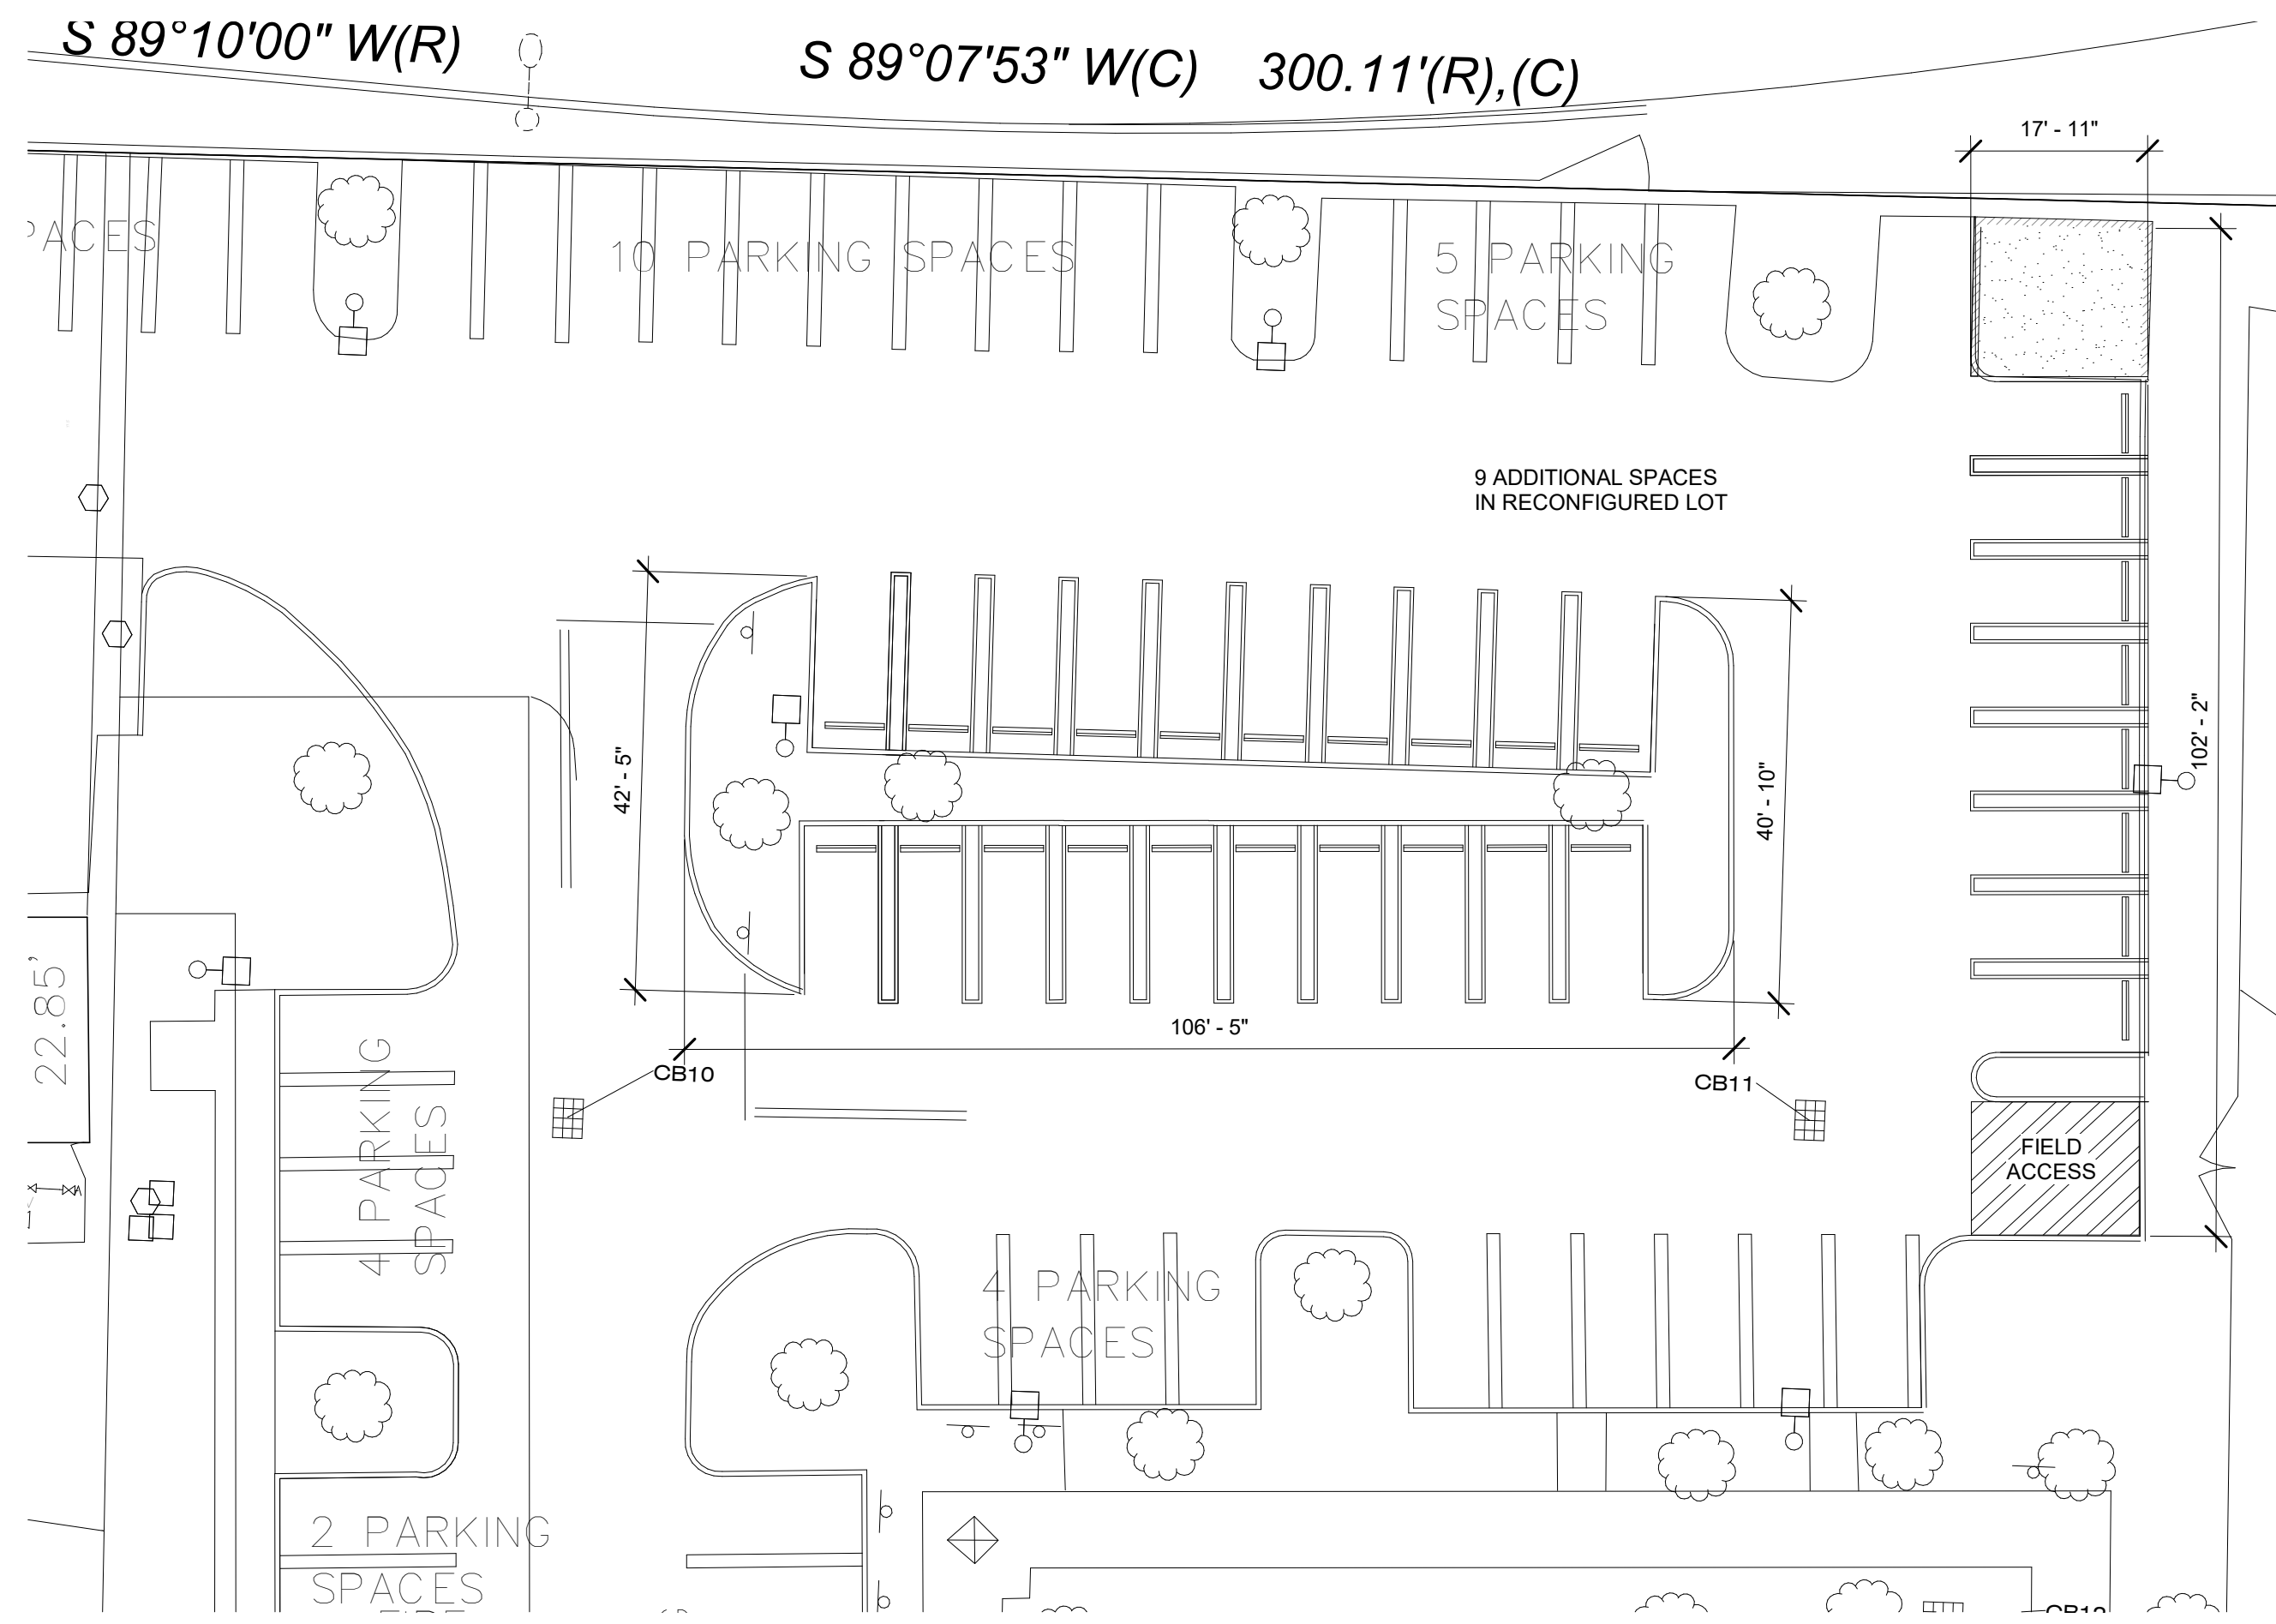

2 Enlarged Site Plan - Northeast Parking Lot
1:200

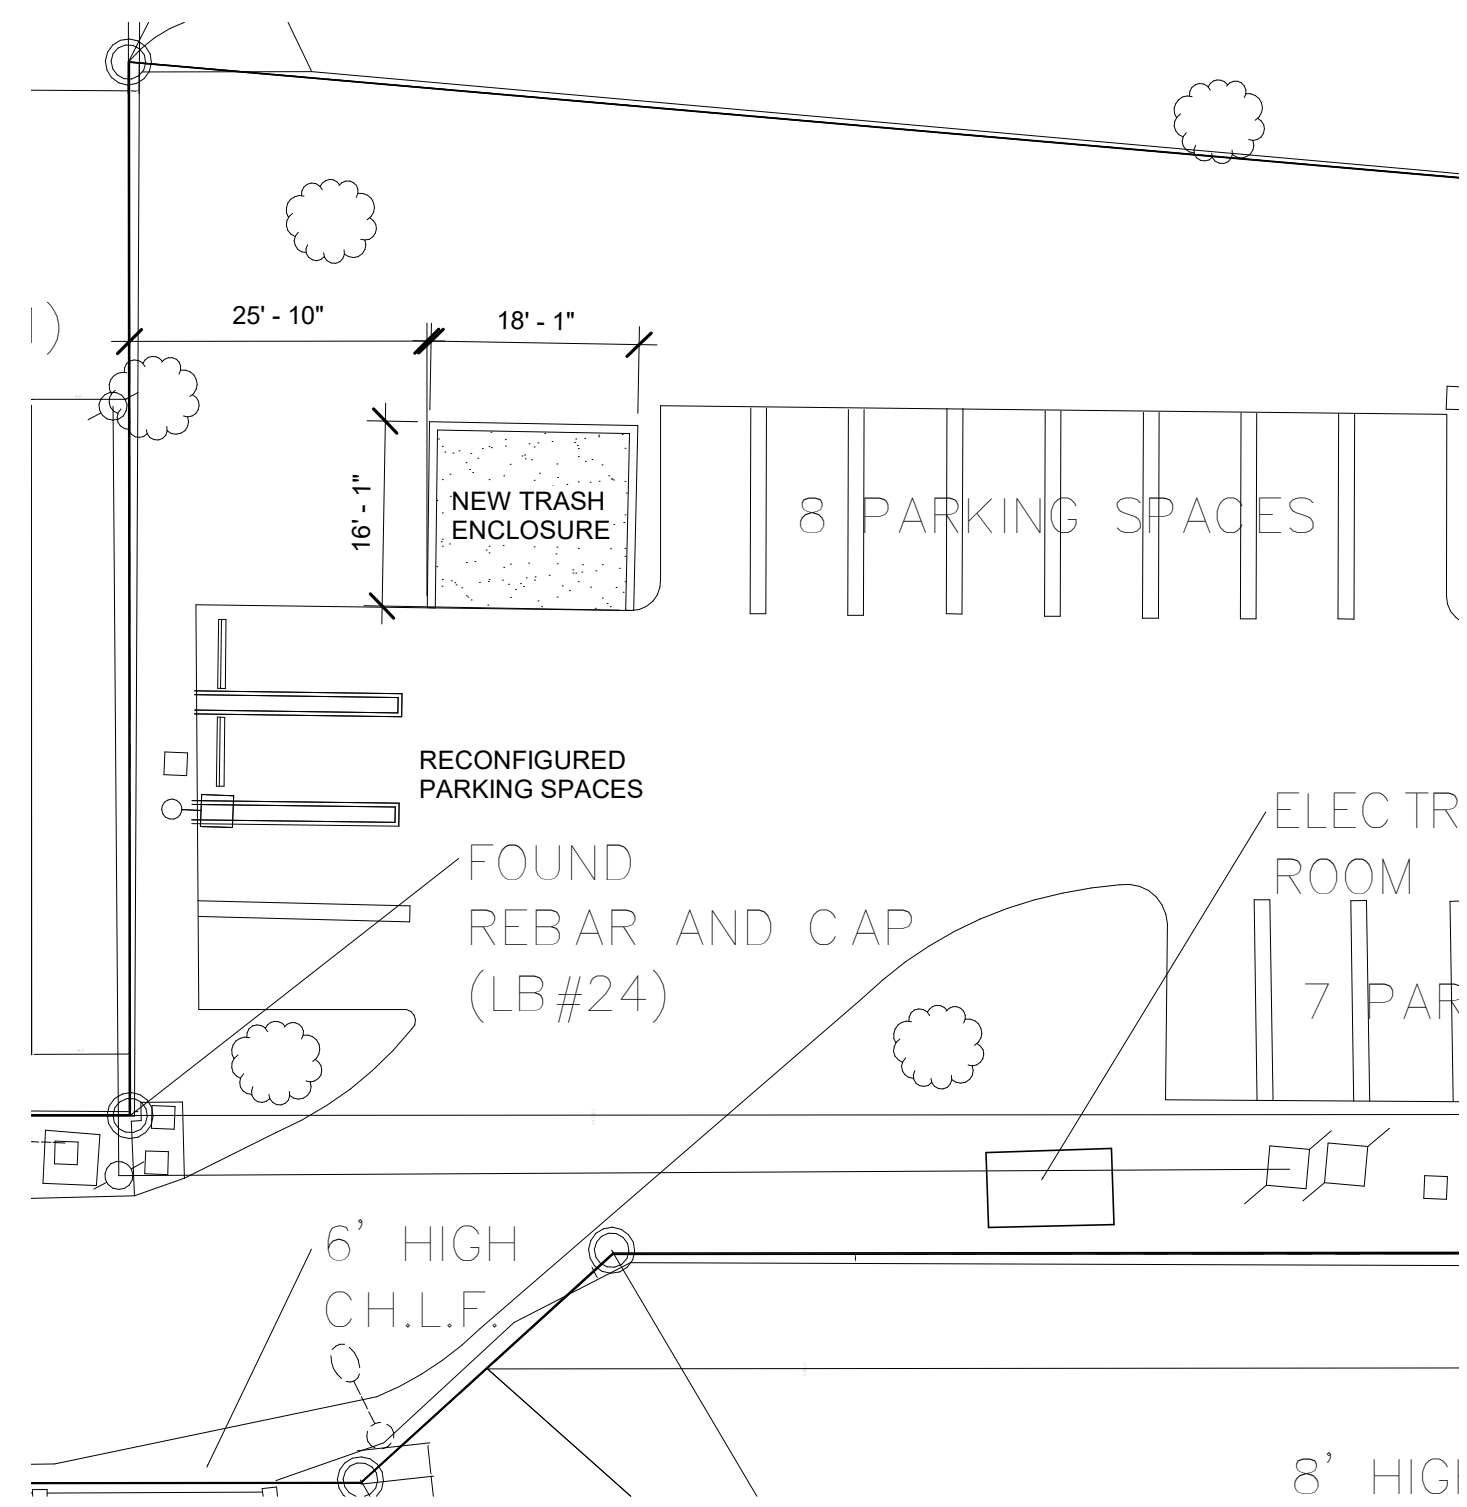 

3 Enlarged Site Plan - Northwest Parking Lot
1:200

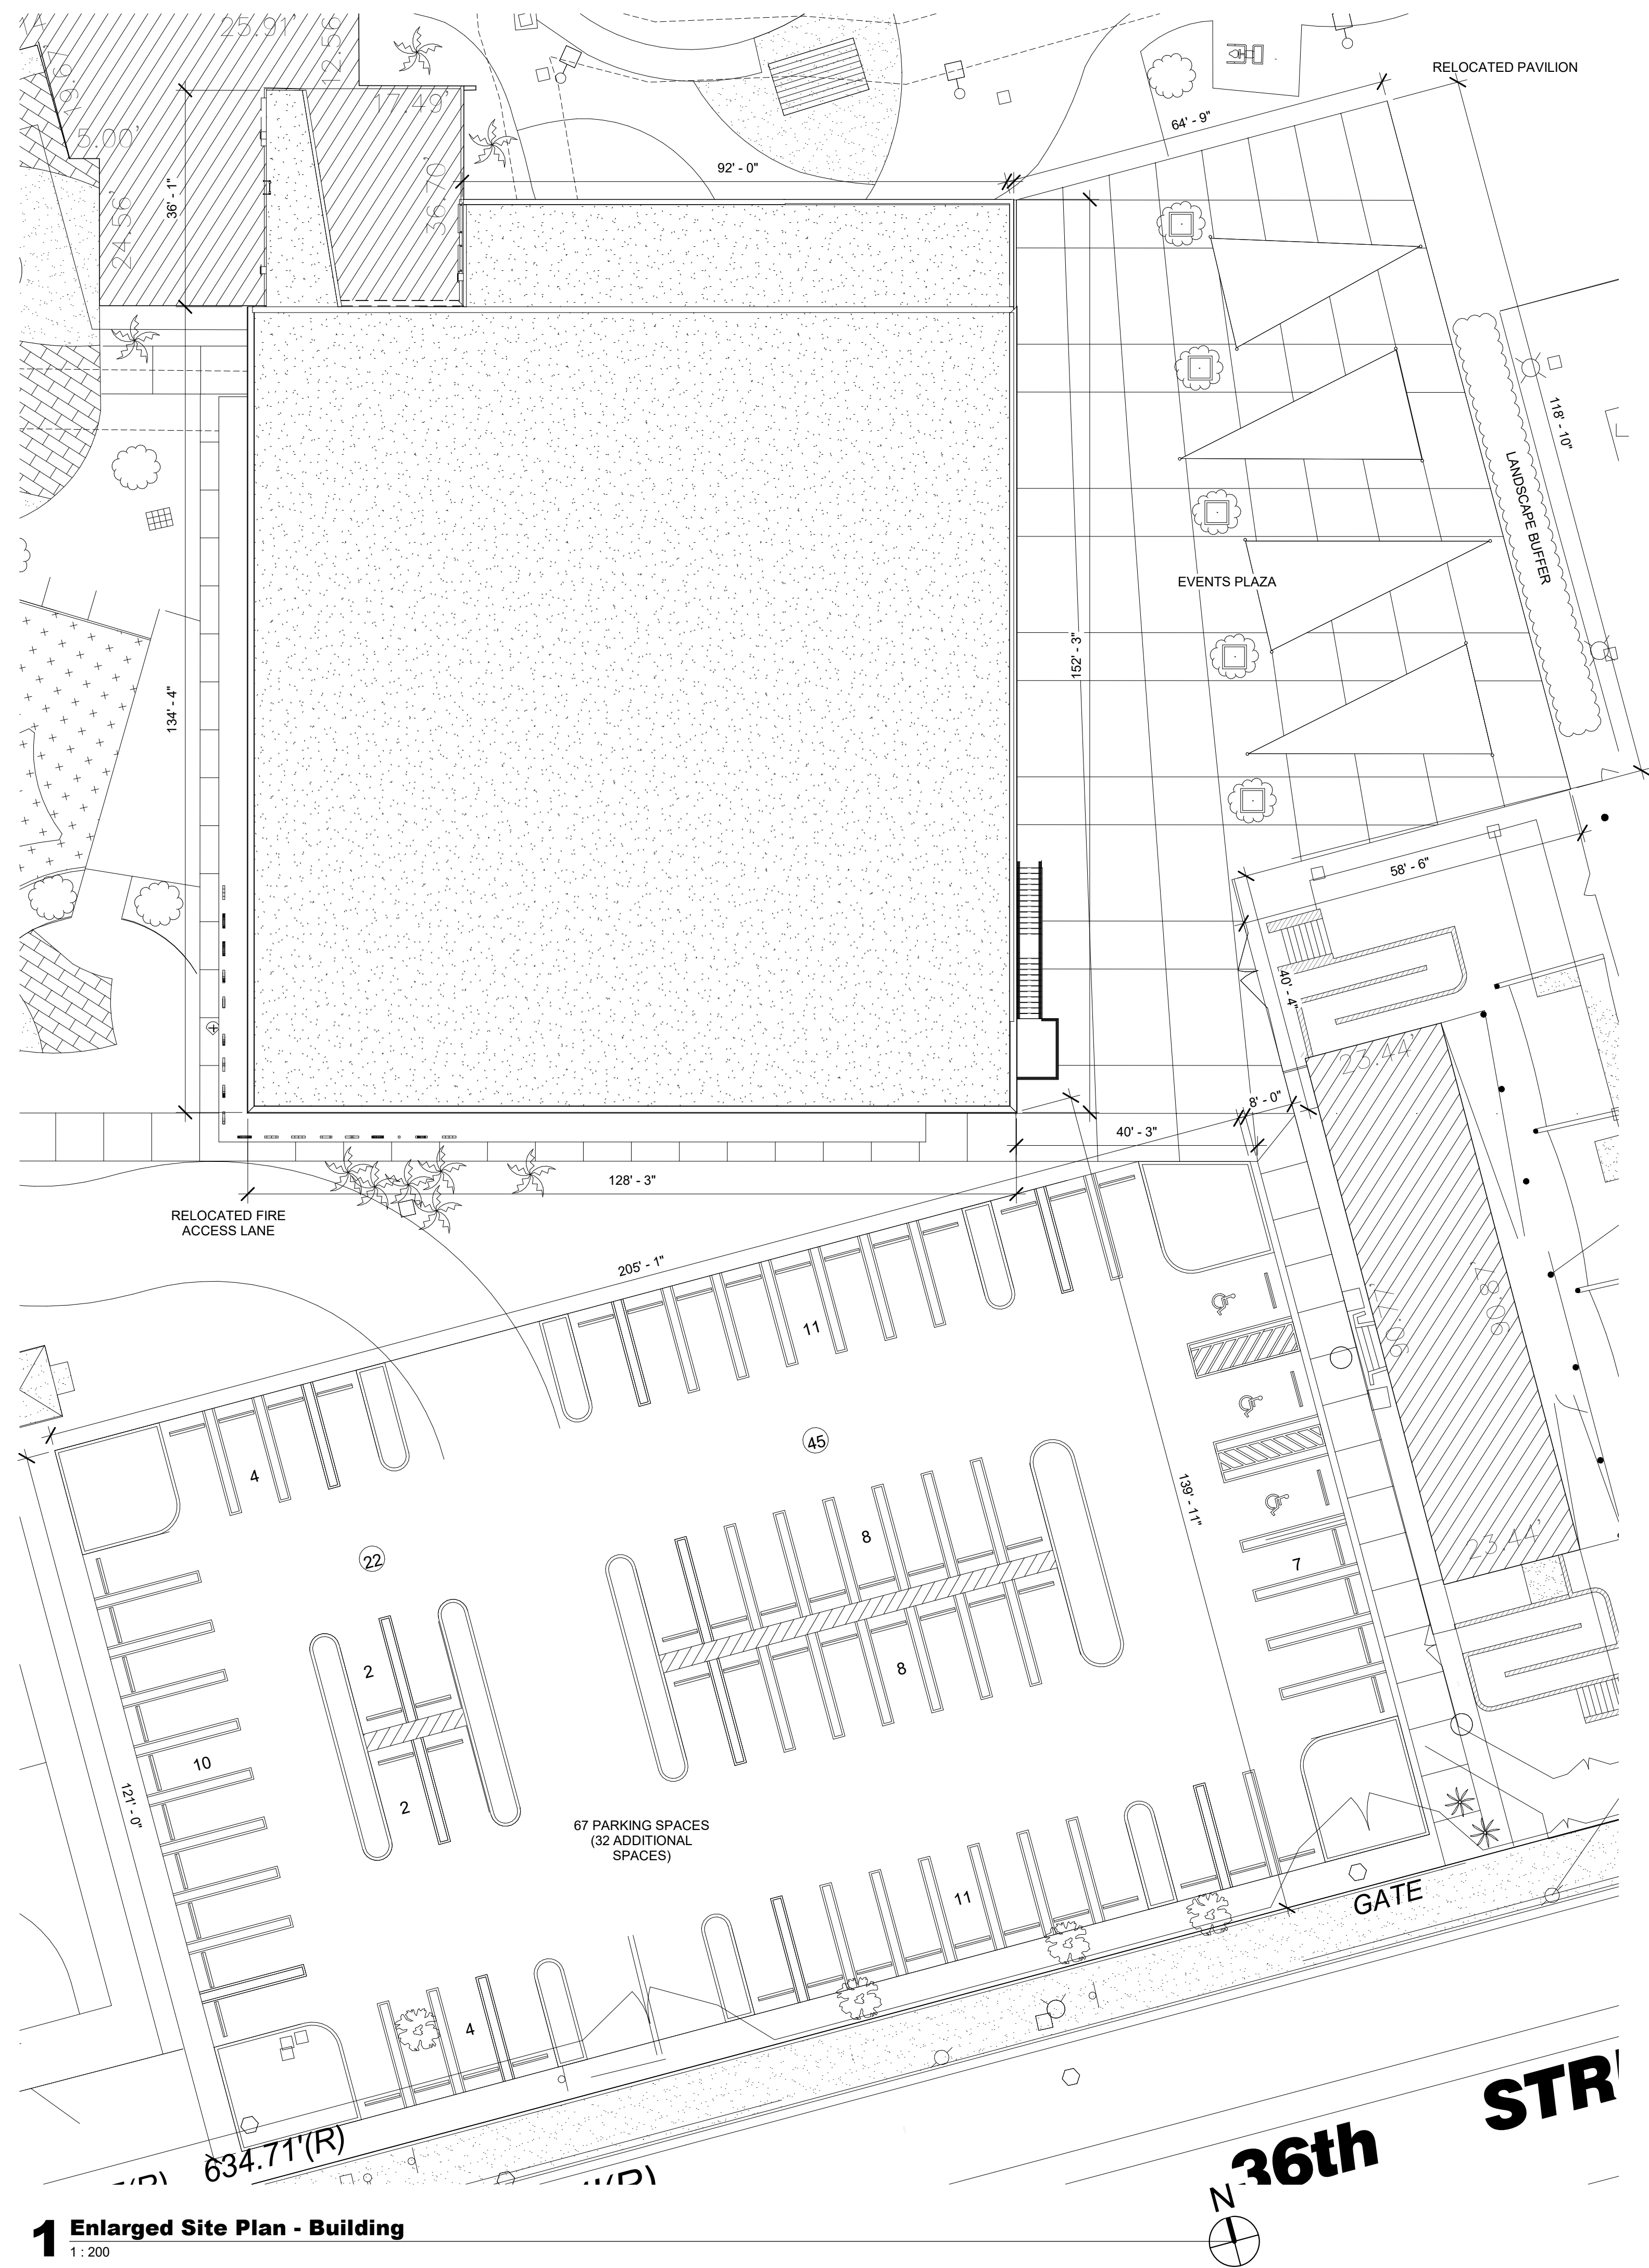 

1 Enlarged Site Plan - Building
1:200




REMARKS


REVISIONS
NO. DATE

PROJ. NO. 2020-05
DRAWN BY: EB/MG
DATE: 10/2020

ENLARGED SITE PLAN

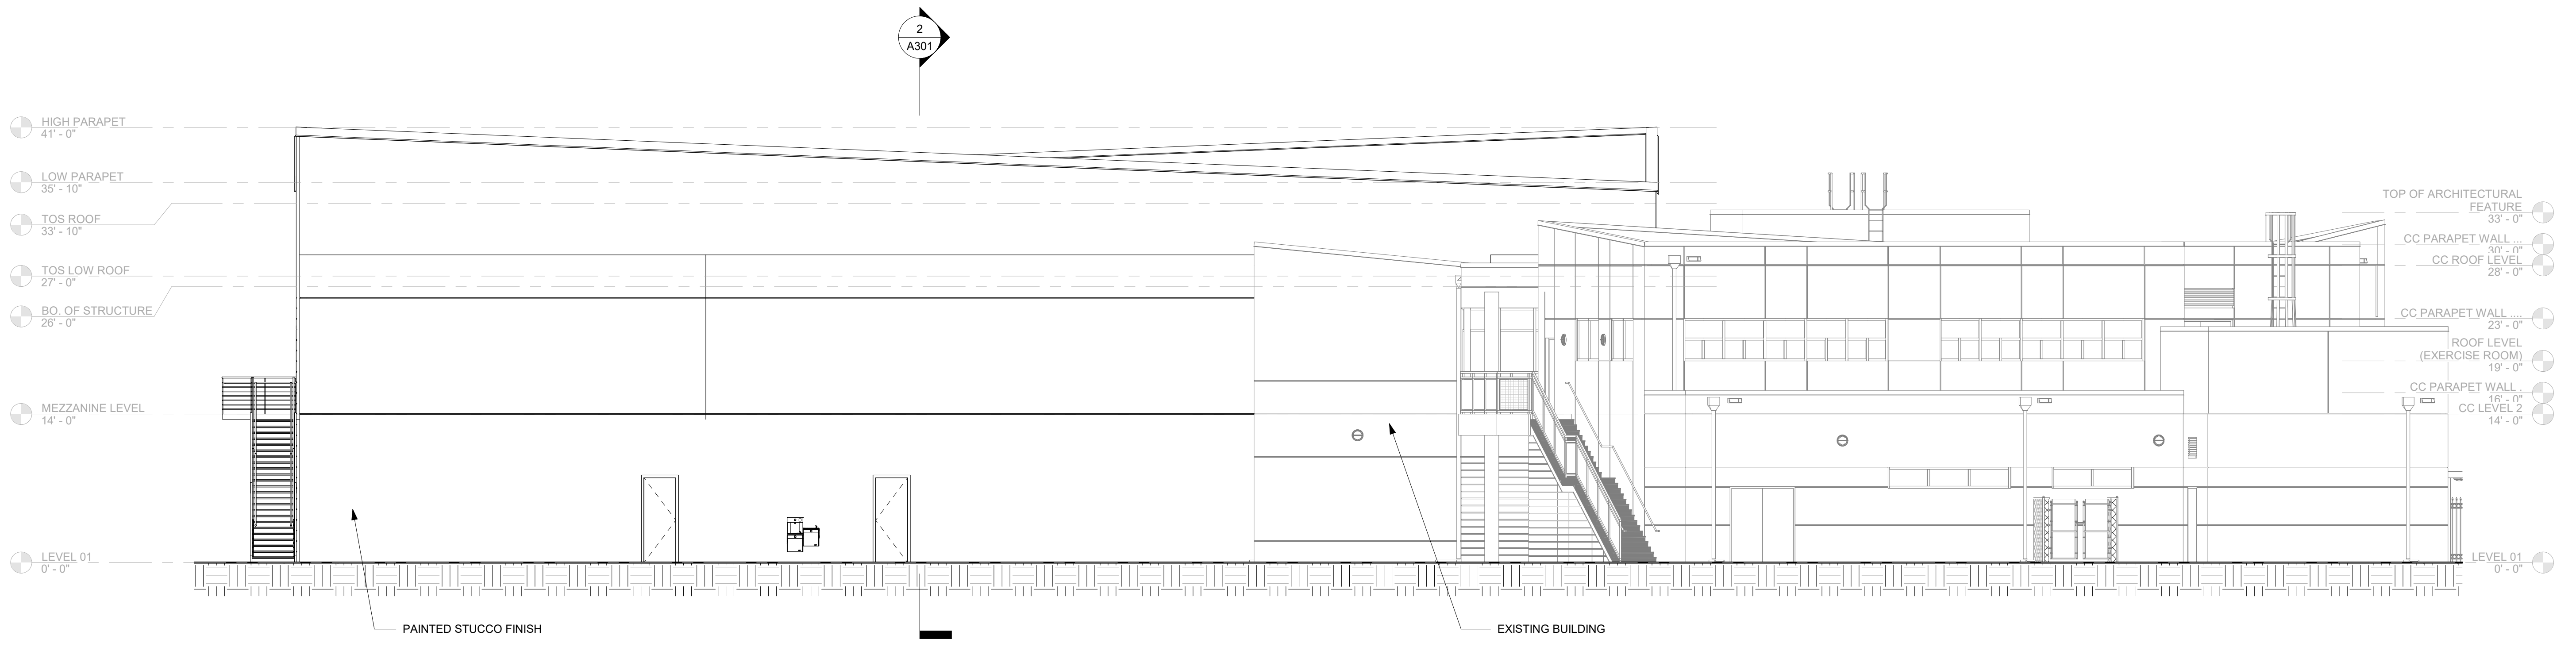

1 North Elevation
1/8" = 1'-0"

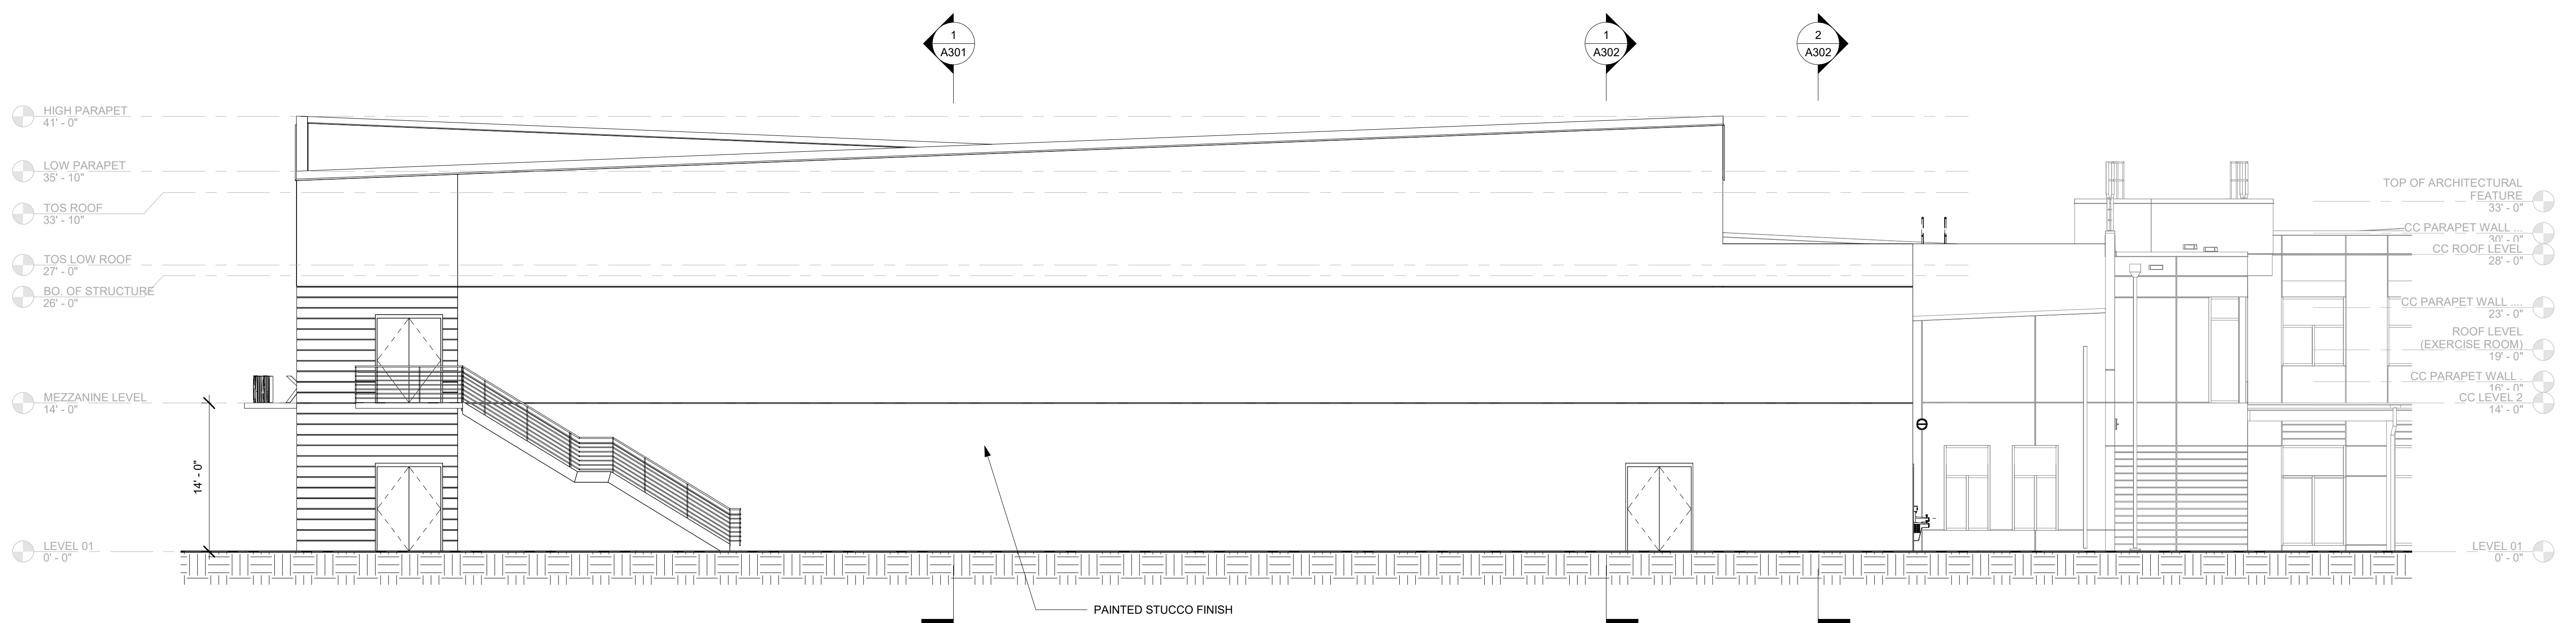

2 East Elevation
1/8" = 1'-0"

FERGUSON FLAUSCHER SOTO, INC.
 801 Jones Rd. Suite 100, Boca Raton, FL 33434
 561-443-7755 www.fsa.net
 Architecture Interior Design
 SCHEMATIC DESIGN - NOT FOR CONSTRUCTION

Natividad Soto AR 9945

CITY OF MIAMI PROJ. NO. B-193513
CITY OF MIAMI
MOORE PARK GYMNASIUM
 765 NW 36TH STREET, MIAMI, FL, 33166


REVISIONS NO.	DATE	REMARKS

PROJ. NO. 2020-05
 DRAWN BY: EB/MG
 DATE: 10/2020

EXTERIOR ELEVATIONS

A201


- TOP OF ARCHITECTURAL FEATURE 33' - 0"
- CC PARAPET WALL ... 31' - 0"
- CC ROOF LEVEL 28' - 0"
- CC PARAPET WALL ... 23' - 0"
- ROOF LEVEL (EXERCISE ROOM) 19' - 0"
- CC PARAPET WALL ... 16' - 0"
- CC LEVEL 2 14' - 0"

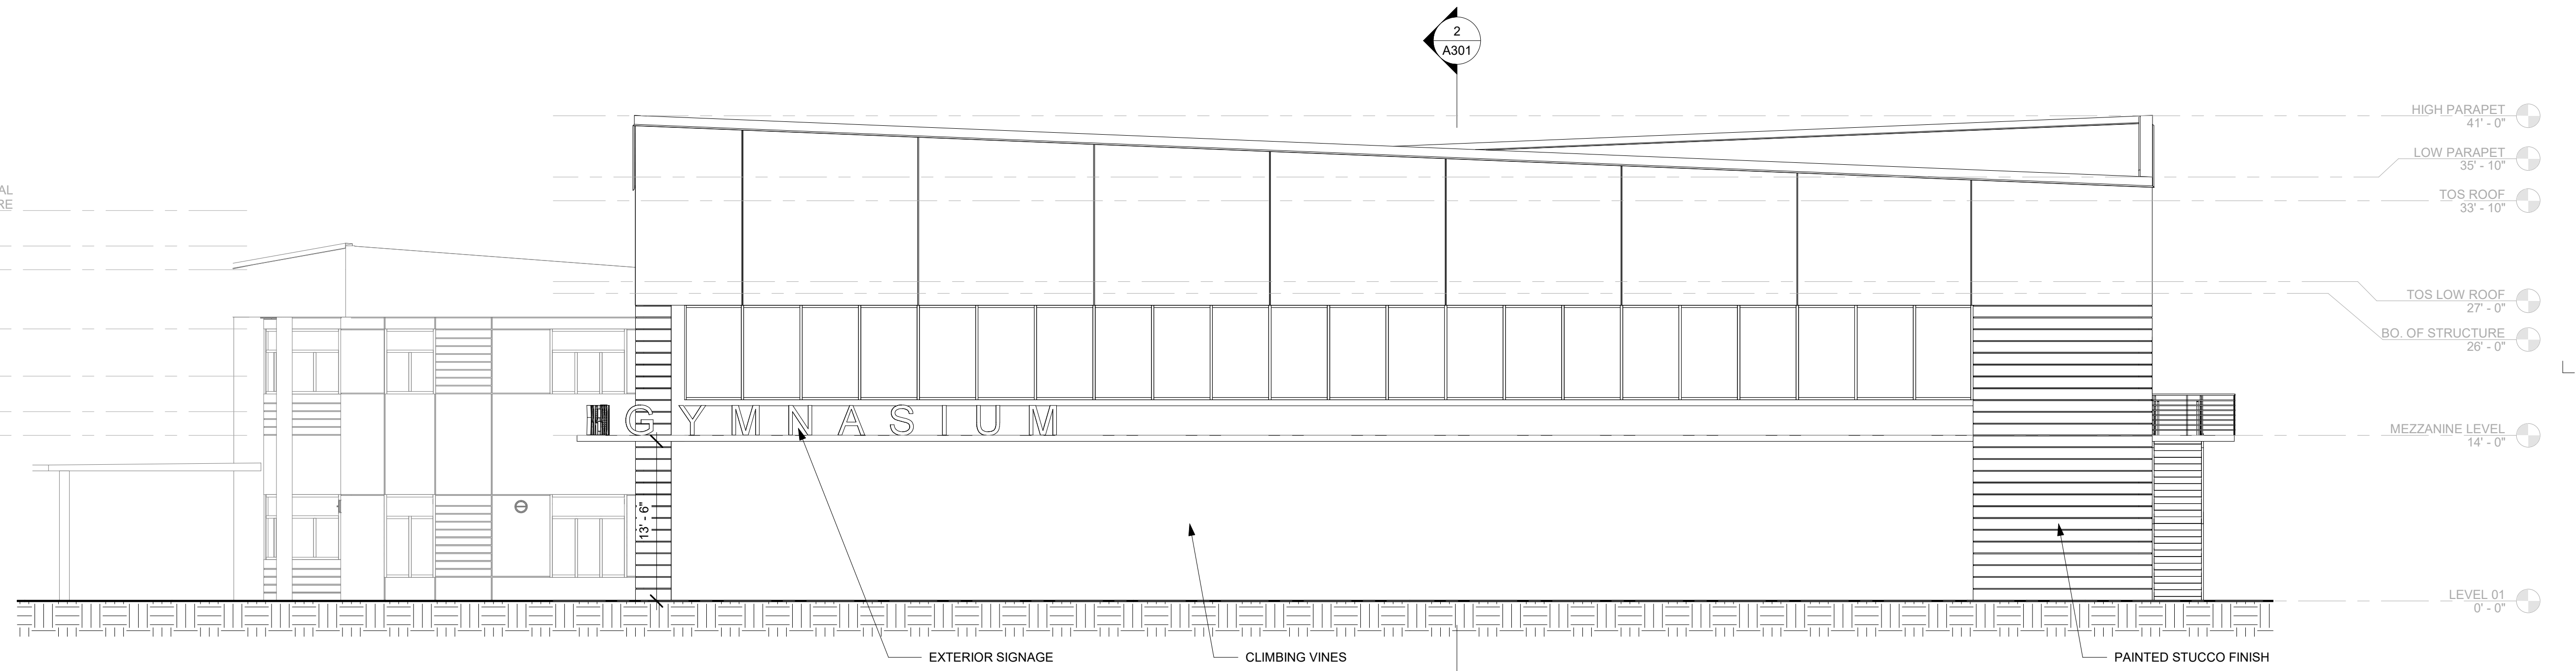

- HIGH PARAPET 41' - 0"
- LOW PARAPET 35' - 10"
- TOS ROOF 33' - 10"
- TOS LOW ROOF 27' - 0"
- BO. OF STRUCTURE 26' - 0"
- MEZZANINE LEVEL 14' - 0"
- LEVEL 01 0' - 0"

1 South Elevation
1/8" = 1'-0"

- TOP OF ARCHITECTURAL FEATURE 33' - 0"
- CC PARAPET WALL ... 31' - 0"
- CC ROOF LEVEL 28' - 0"
- CC PARAPET WALL ... 23' - 0"
- ROOF LEVEL (EXERCISE ROOM) 19' - 0"
- CC PARAPET WALL ... 16' - 0"
- CC LEVEL 2 14' - 0"
- LEVEL 01 0' - 0"

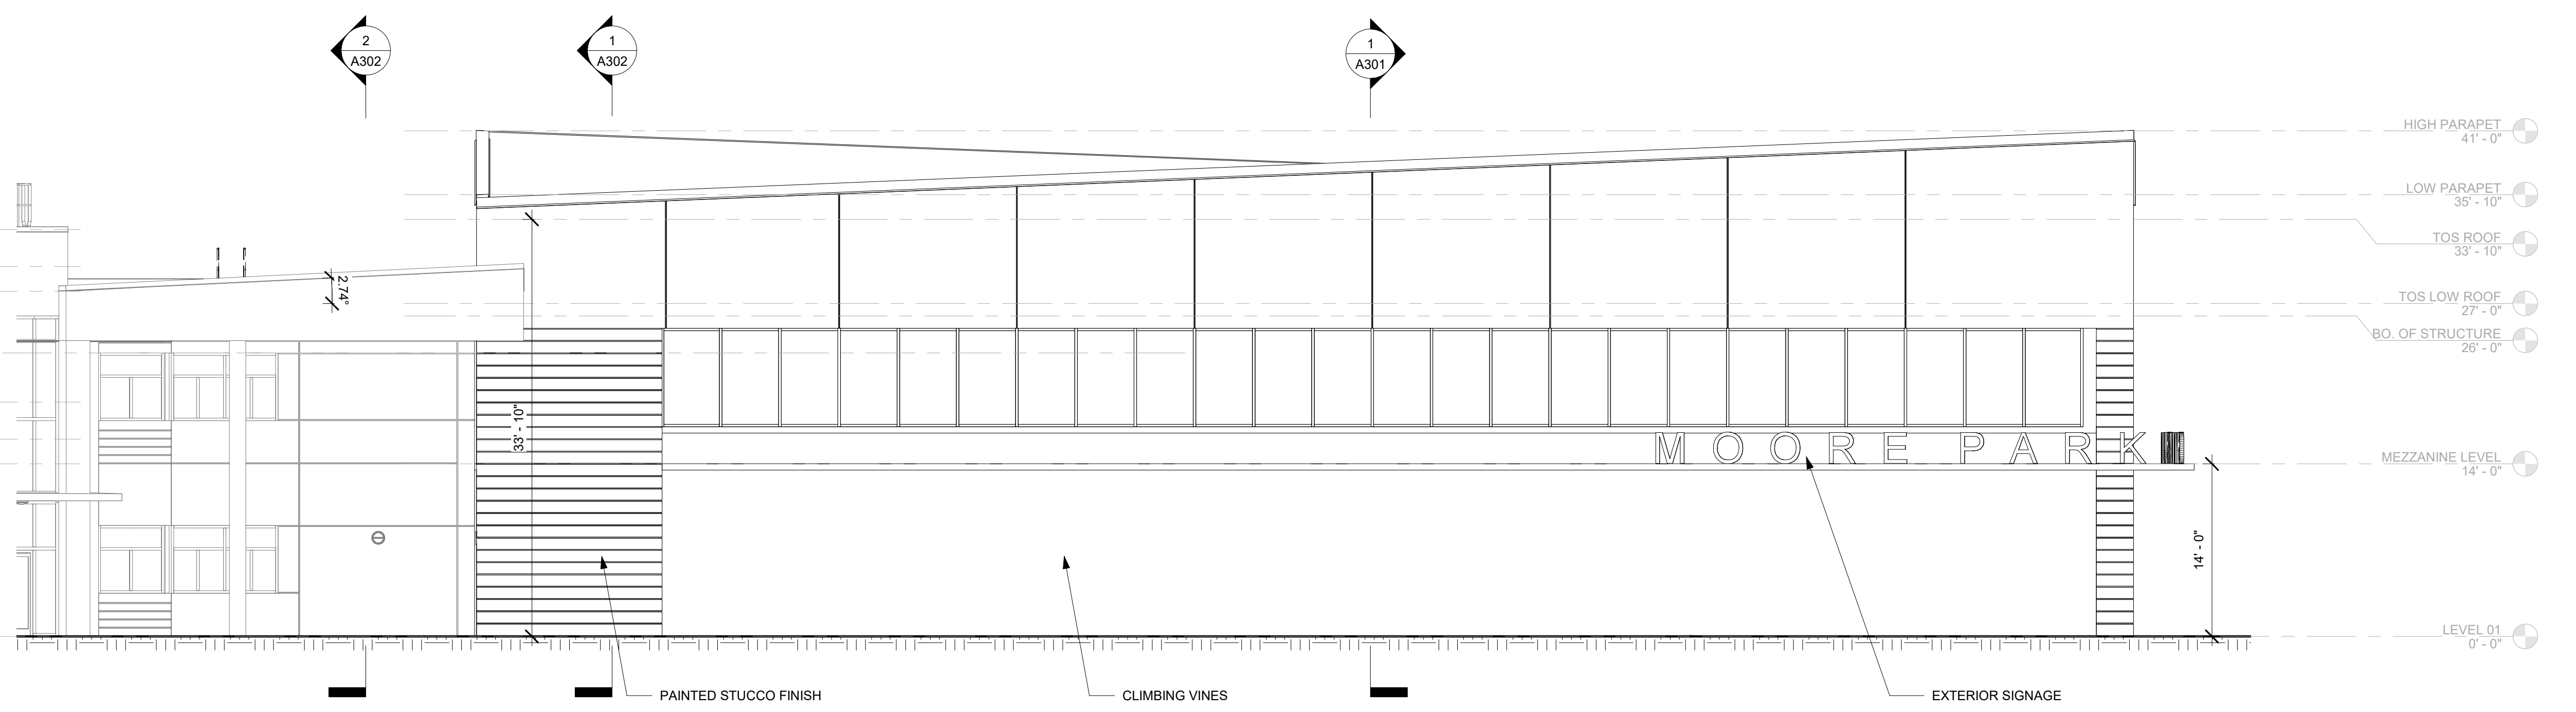

- HIGH PARAPET 41' - 0"
- LOW PARAPET 35' - 10"
- TOS ROOF 33' - 10"
- TOS LOW ROOF 27' - 0"
- BO. OF STRUCTURE 26' - 0"
- MEZZANINE LEVEL 14' - 0"
- LEVEL 01 0' - 0"

2 West Elevation
1/8" = 1'-0"

FERGUSON FUSCHER SOTO, INC.
 801 Jones Rd, Suite 300, Coral Gables, Florida 33134
 305-443-7755 www.fgsa.net
 Architecture Interior Design
 AA 0300109

SCHEMATIC DESIGN - NOT FOR CONSTRUCTION

Natividad Soto AR 9945


CITY OF MIAMI PROJ. NO. B-193513
CITY OF MIAMI
MOORE PARK GYMNASIUM
 765 NW 36TH STREET, MIAMI, FL, 33166

REVISIONS NO.	DATE	REMARKS


PROJ. NO. 2020-05
 DRAWN BY: EB/MG
 DATE: 10/2020

EXTERIOR ELEVATIONS

A202

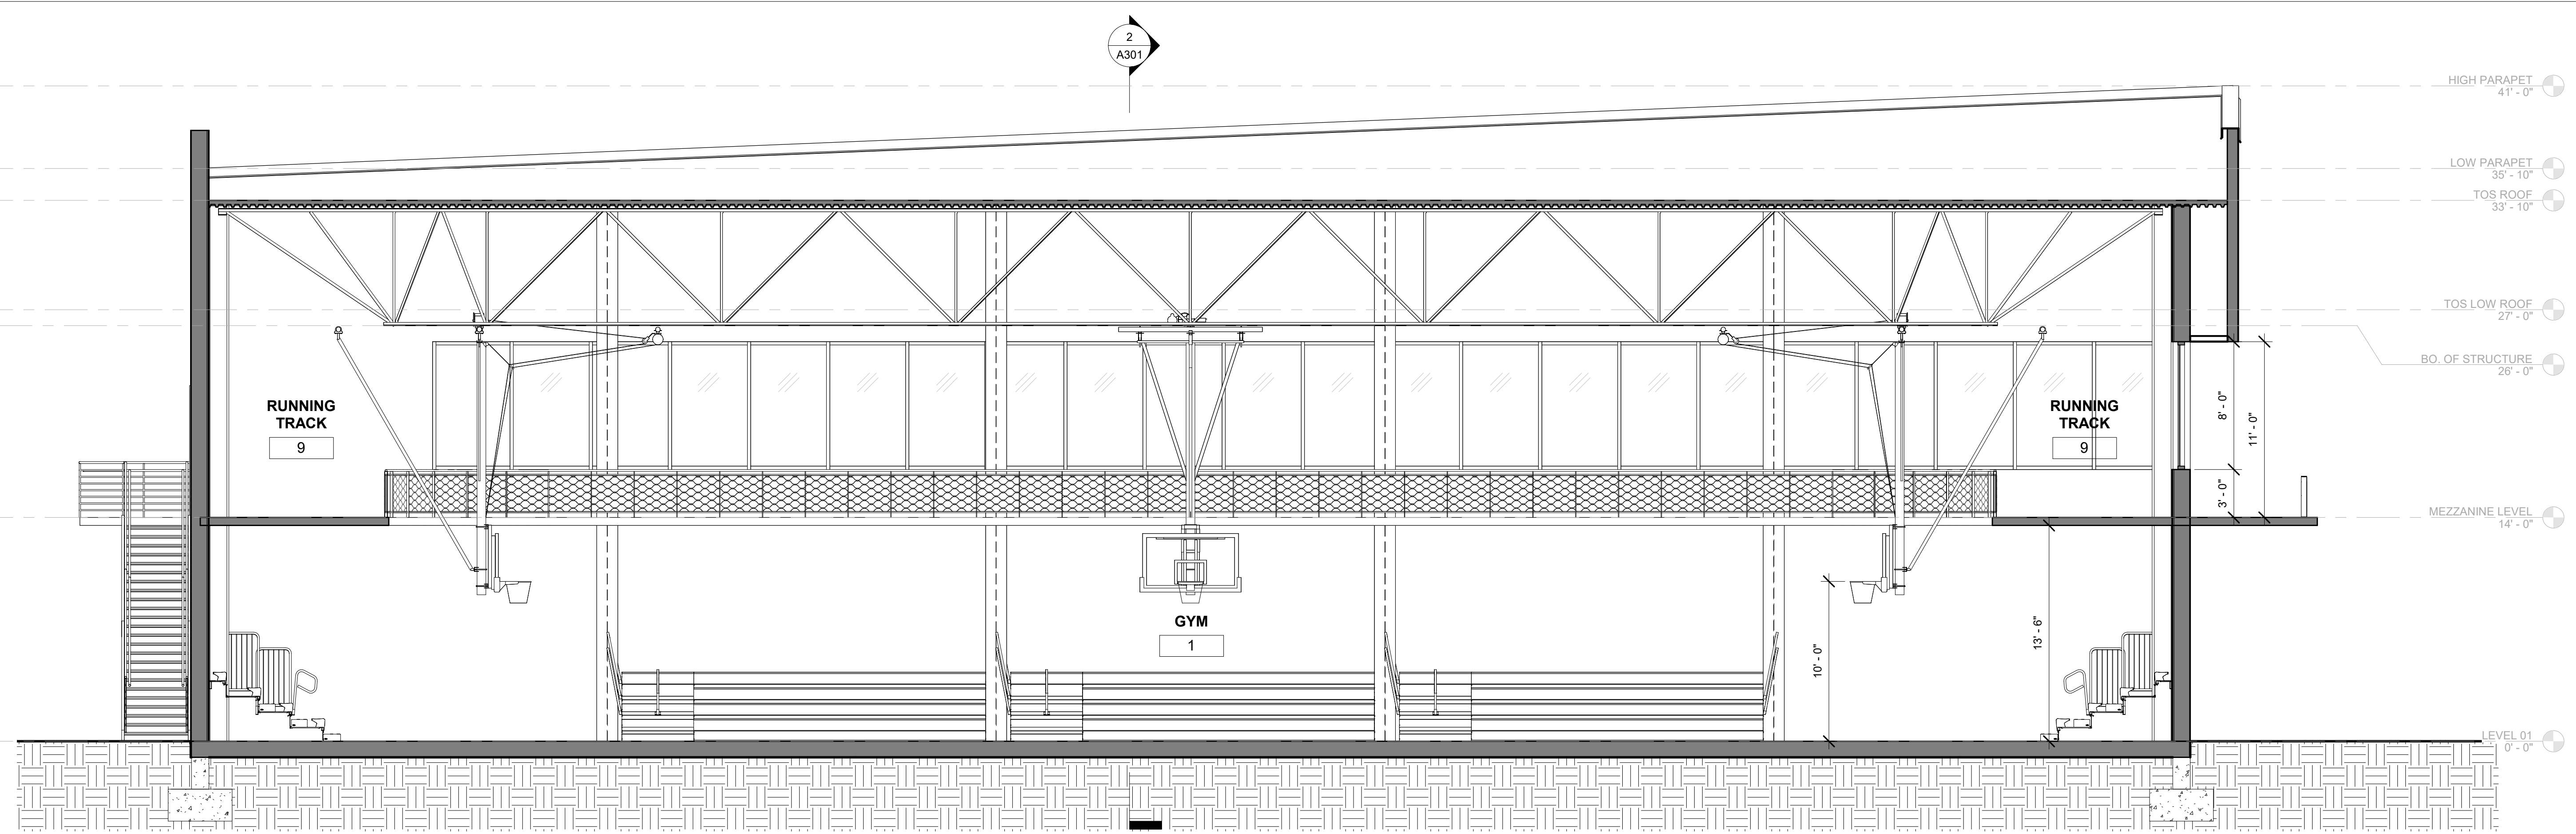


1 Building Section - South
3/16" = 1'-0"

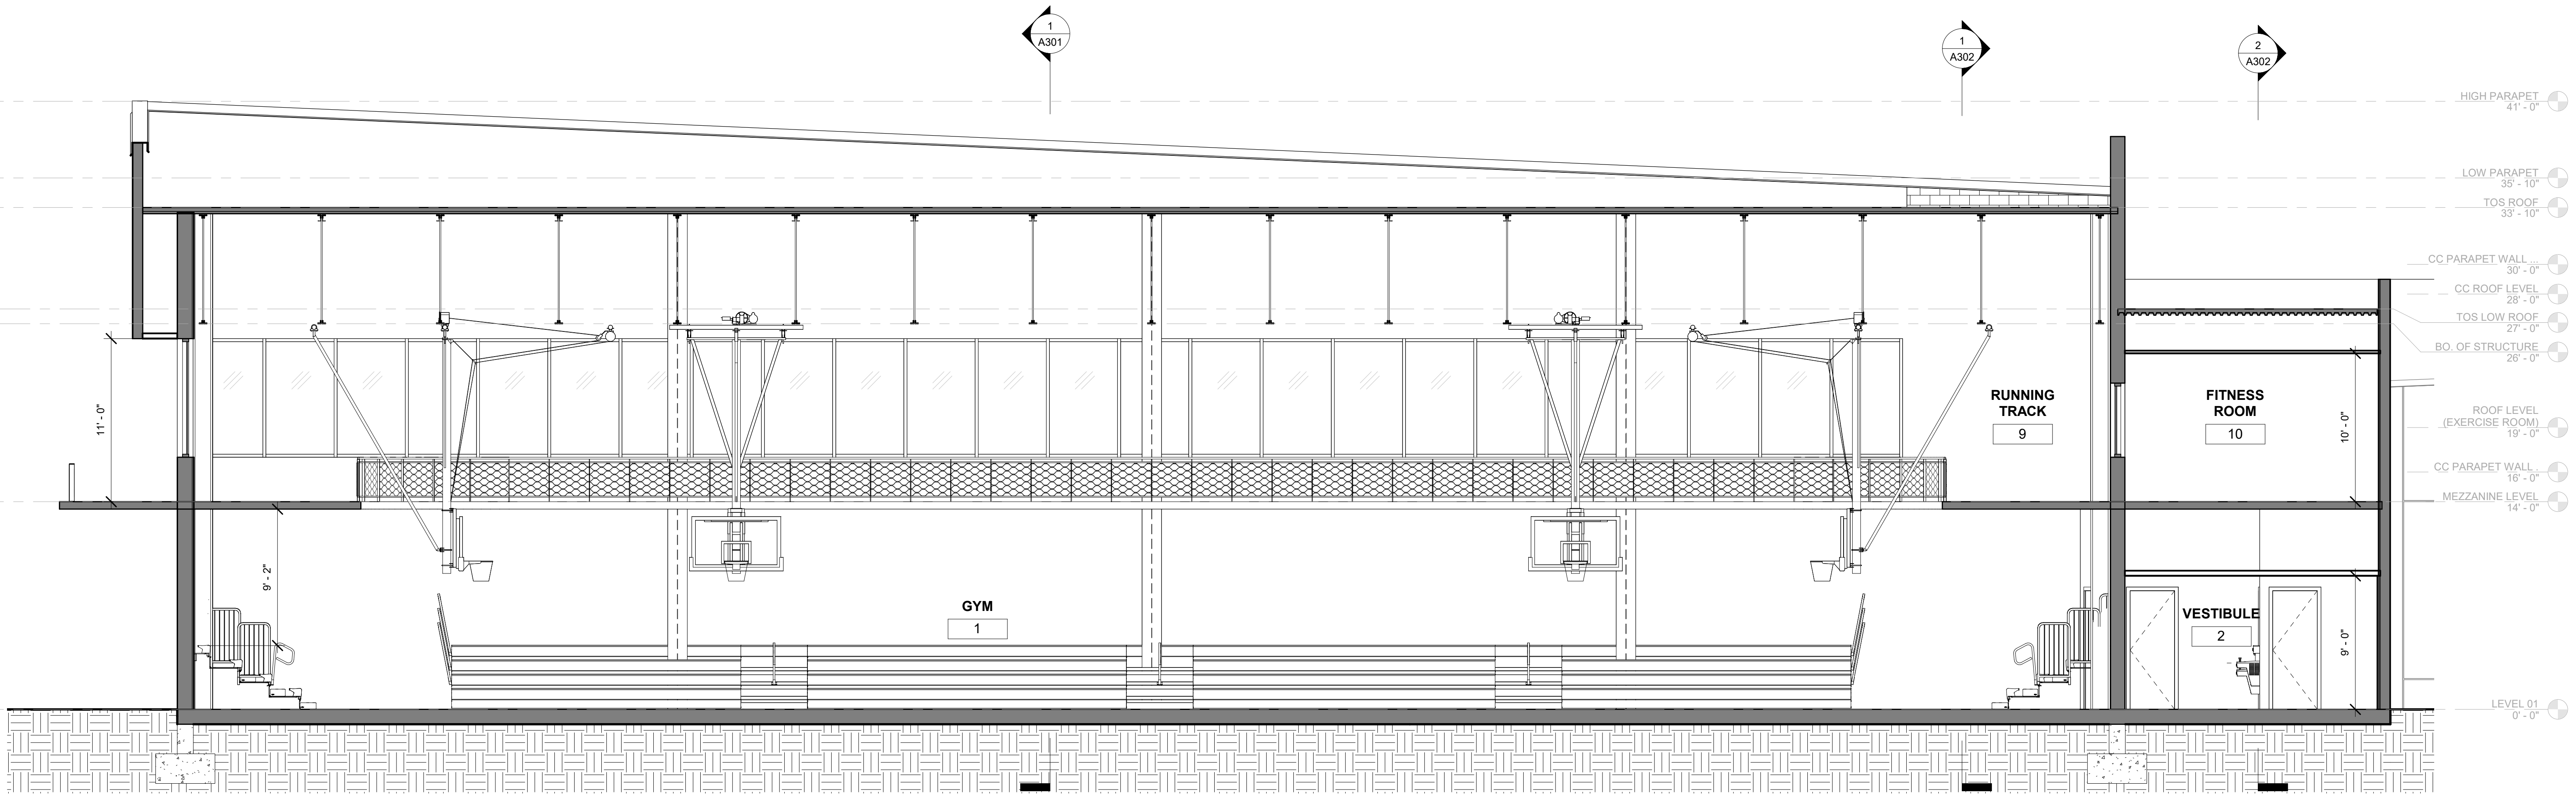

2 Building Section West
3/16" = 1'-0"

PROGRESS - NOT FOR CONSTRUCTION

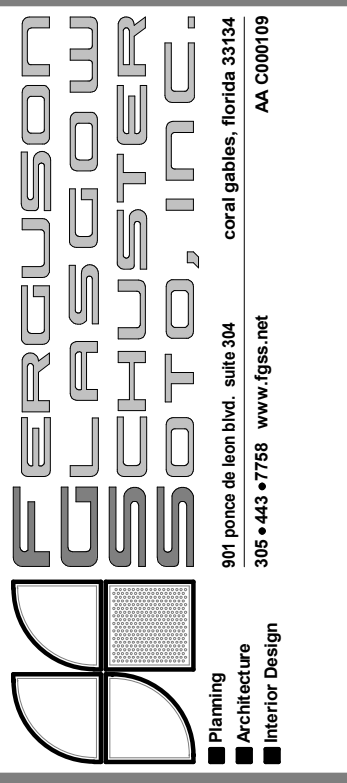

Natividad Soto AR 9945


CITY OF MIAMI PROJ. NO. B-193513
CITY OF MIAMI
MOORE PARK GYMNASIUM
 765 NW 36TH STREET, MIAMI, FL 33166

REVISIONS NO.	DATE	REMARKS


PROJ. NO. 2020-05
 DRAWN BY: EB/MG
 DATE: 10/2020

BUILDING SECTIONS

A301

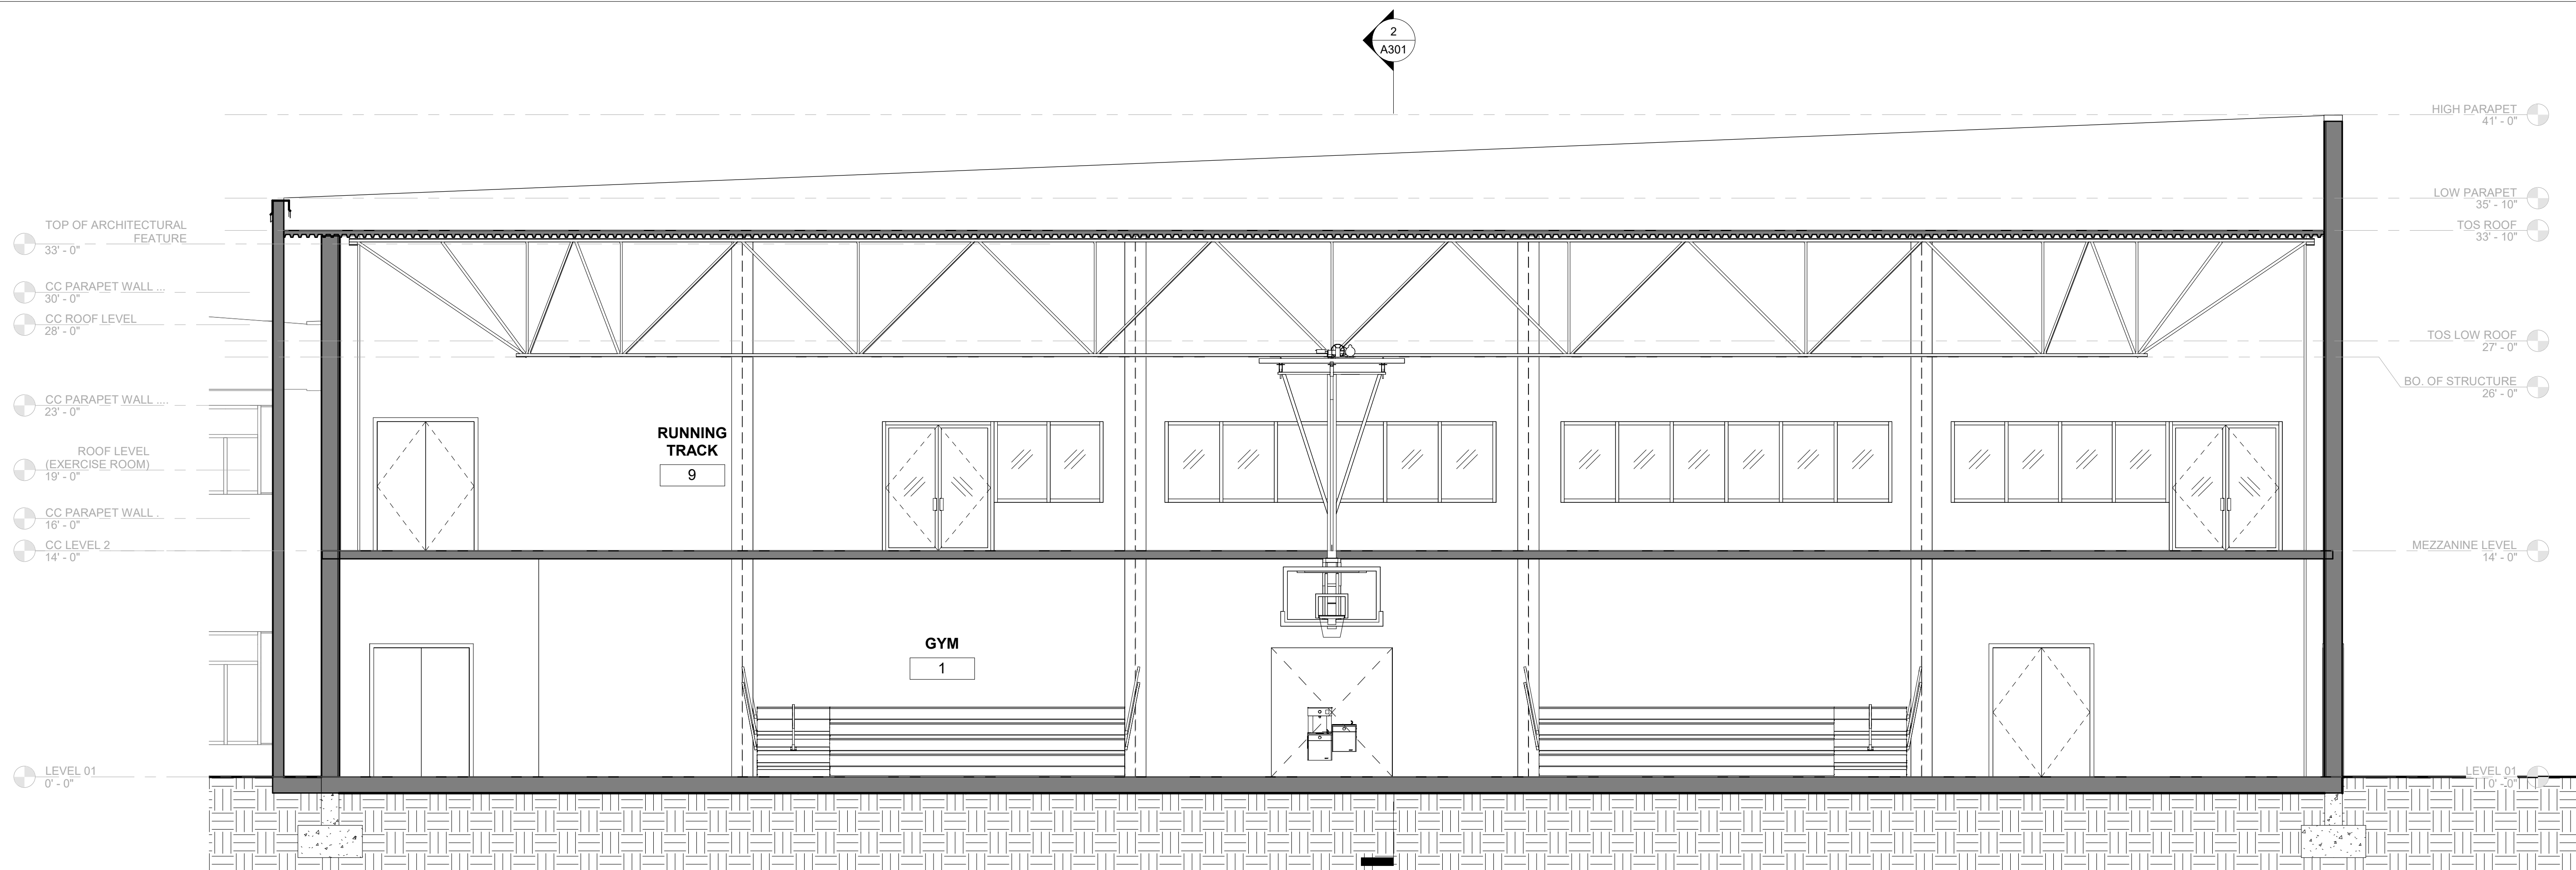

1 Building Section North - Gym
3/16" = 1'-0"

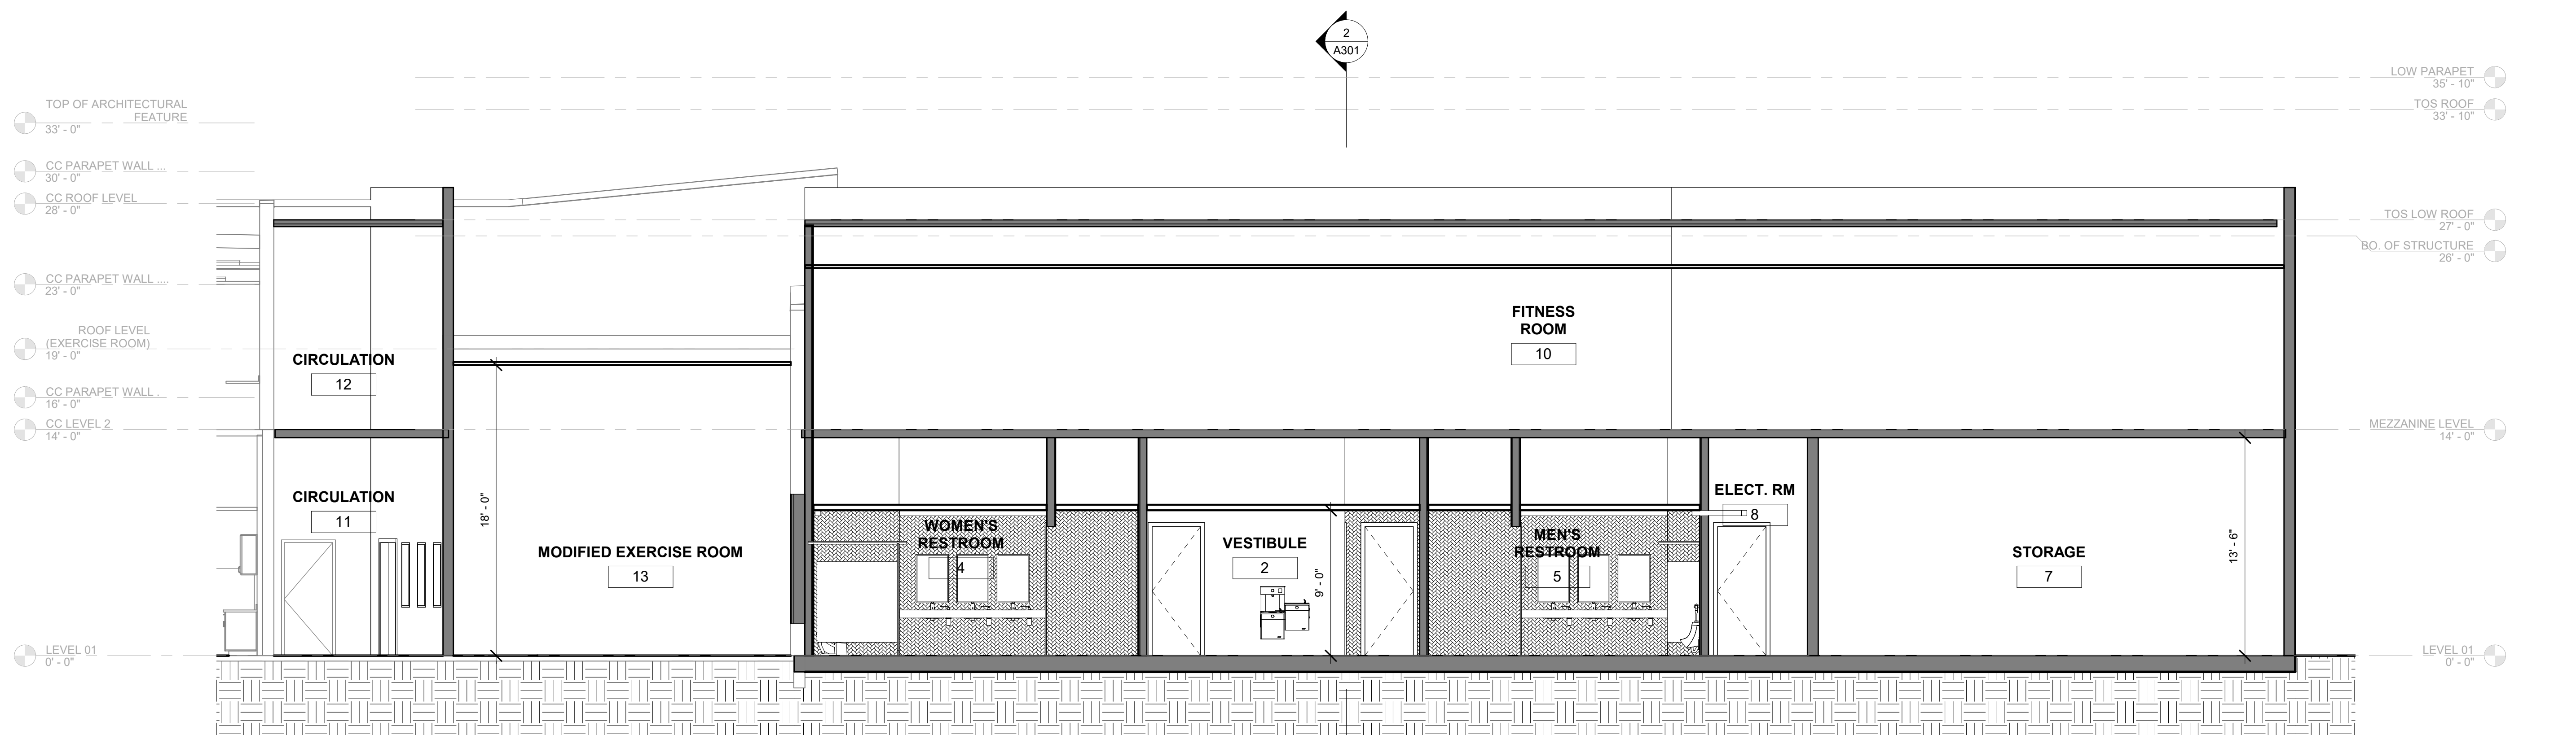

2 Building Section North - Restrooms
3/16" = 1'-0"

PROGRESS - NOT FOR CONSTRUCTION