



NOTE:
PIPE AND STORM WATER SYSTEM TO BE DESIGNED AND PERMITTED BY GENERAL CONTRACTOR


2 FIELD UNDERDRAIN
NTS

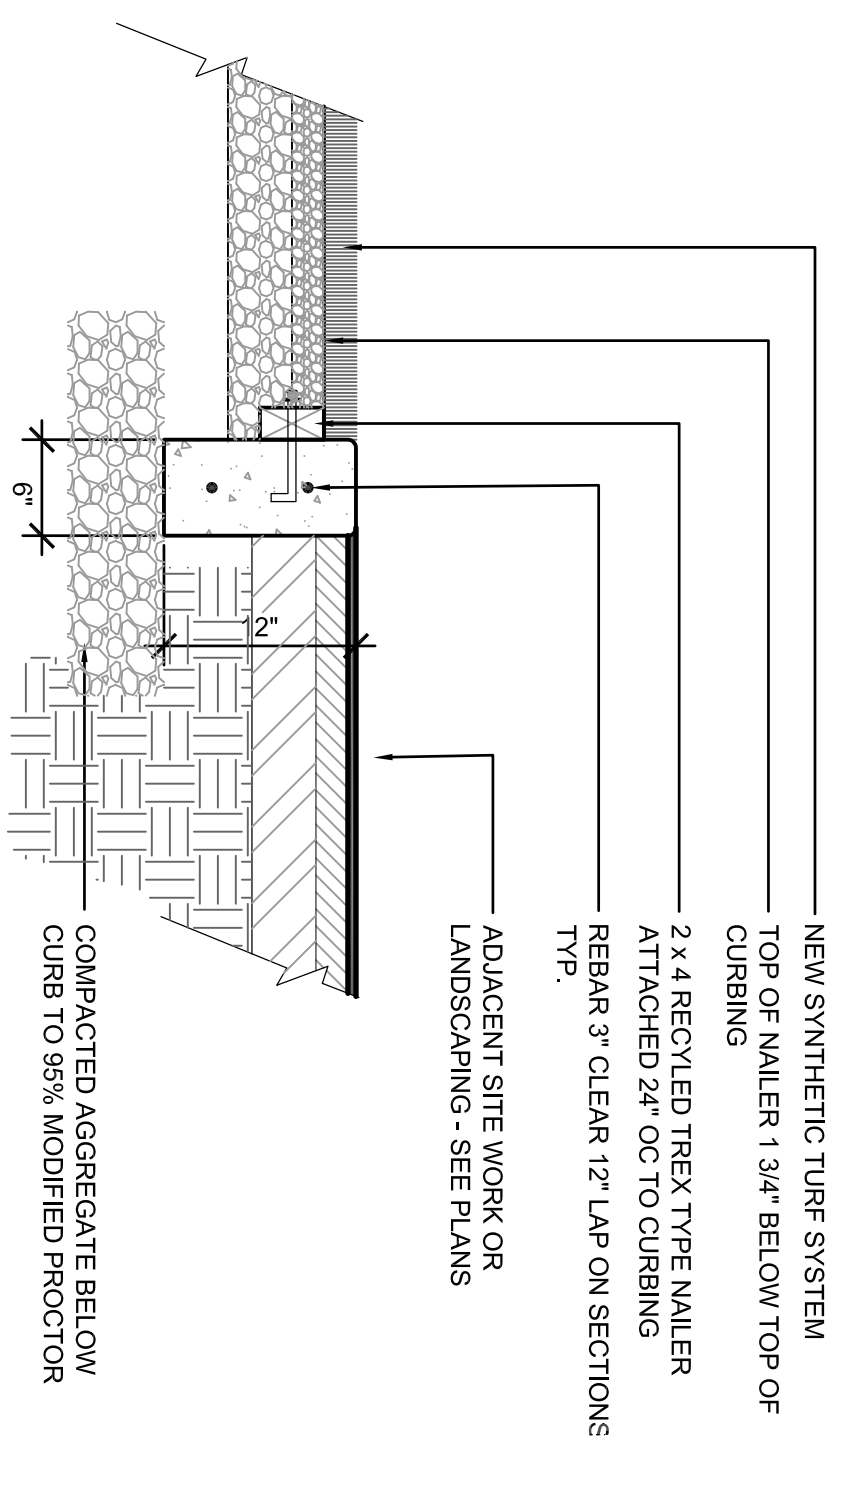

3 TURF CURBING
NTS

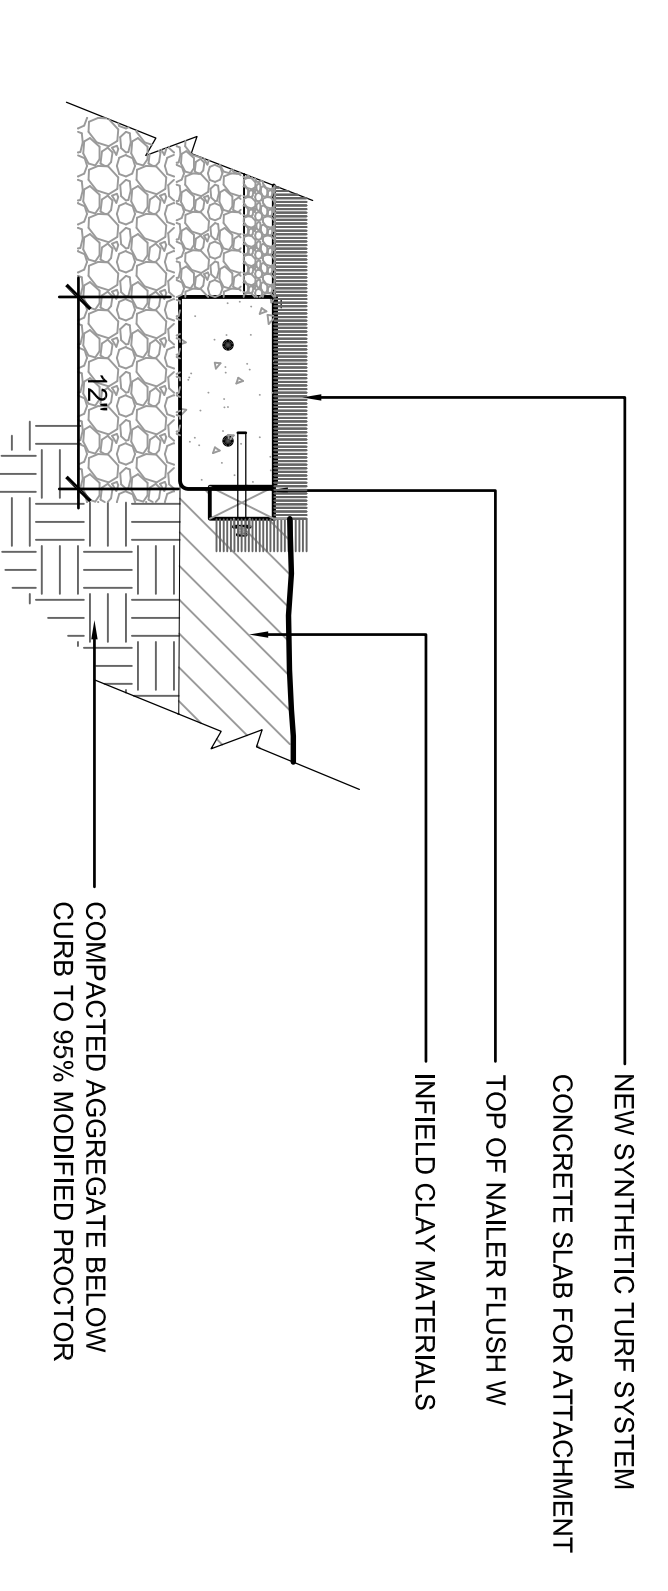

4 INFIELD CLAY TURF ATTACHMENT
NTS

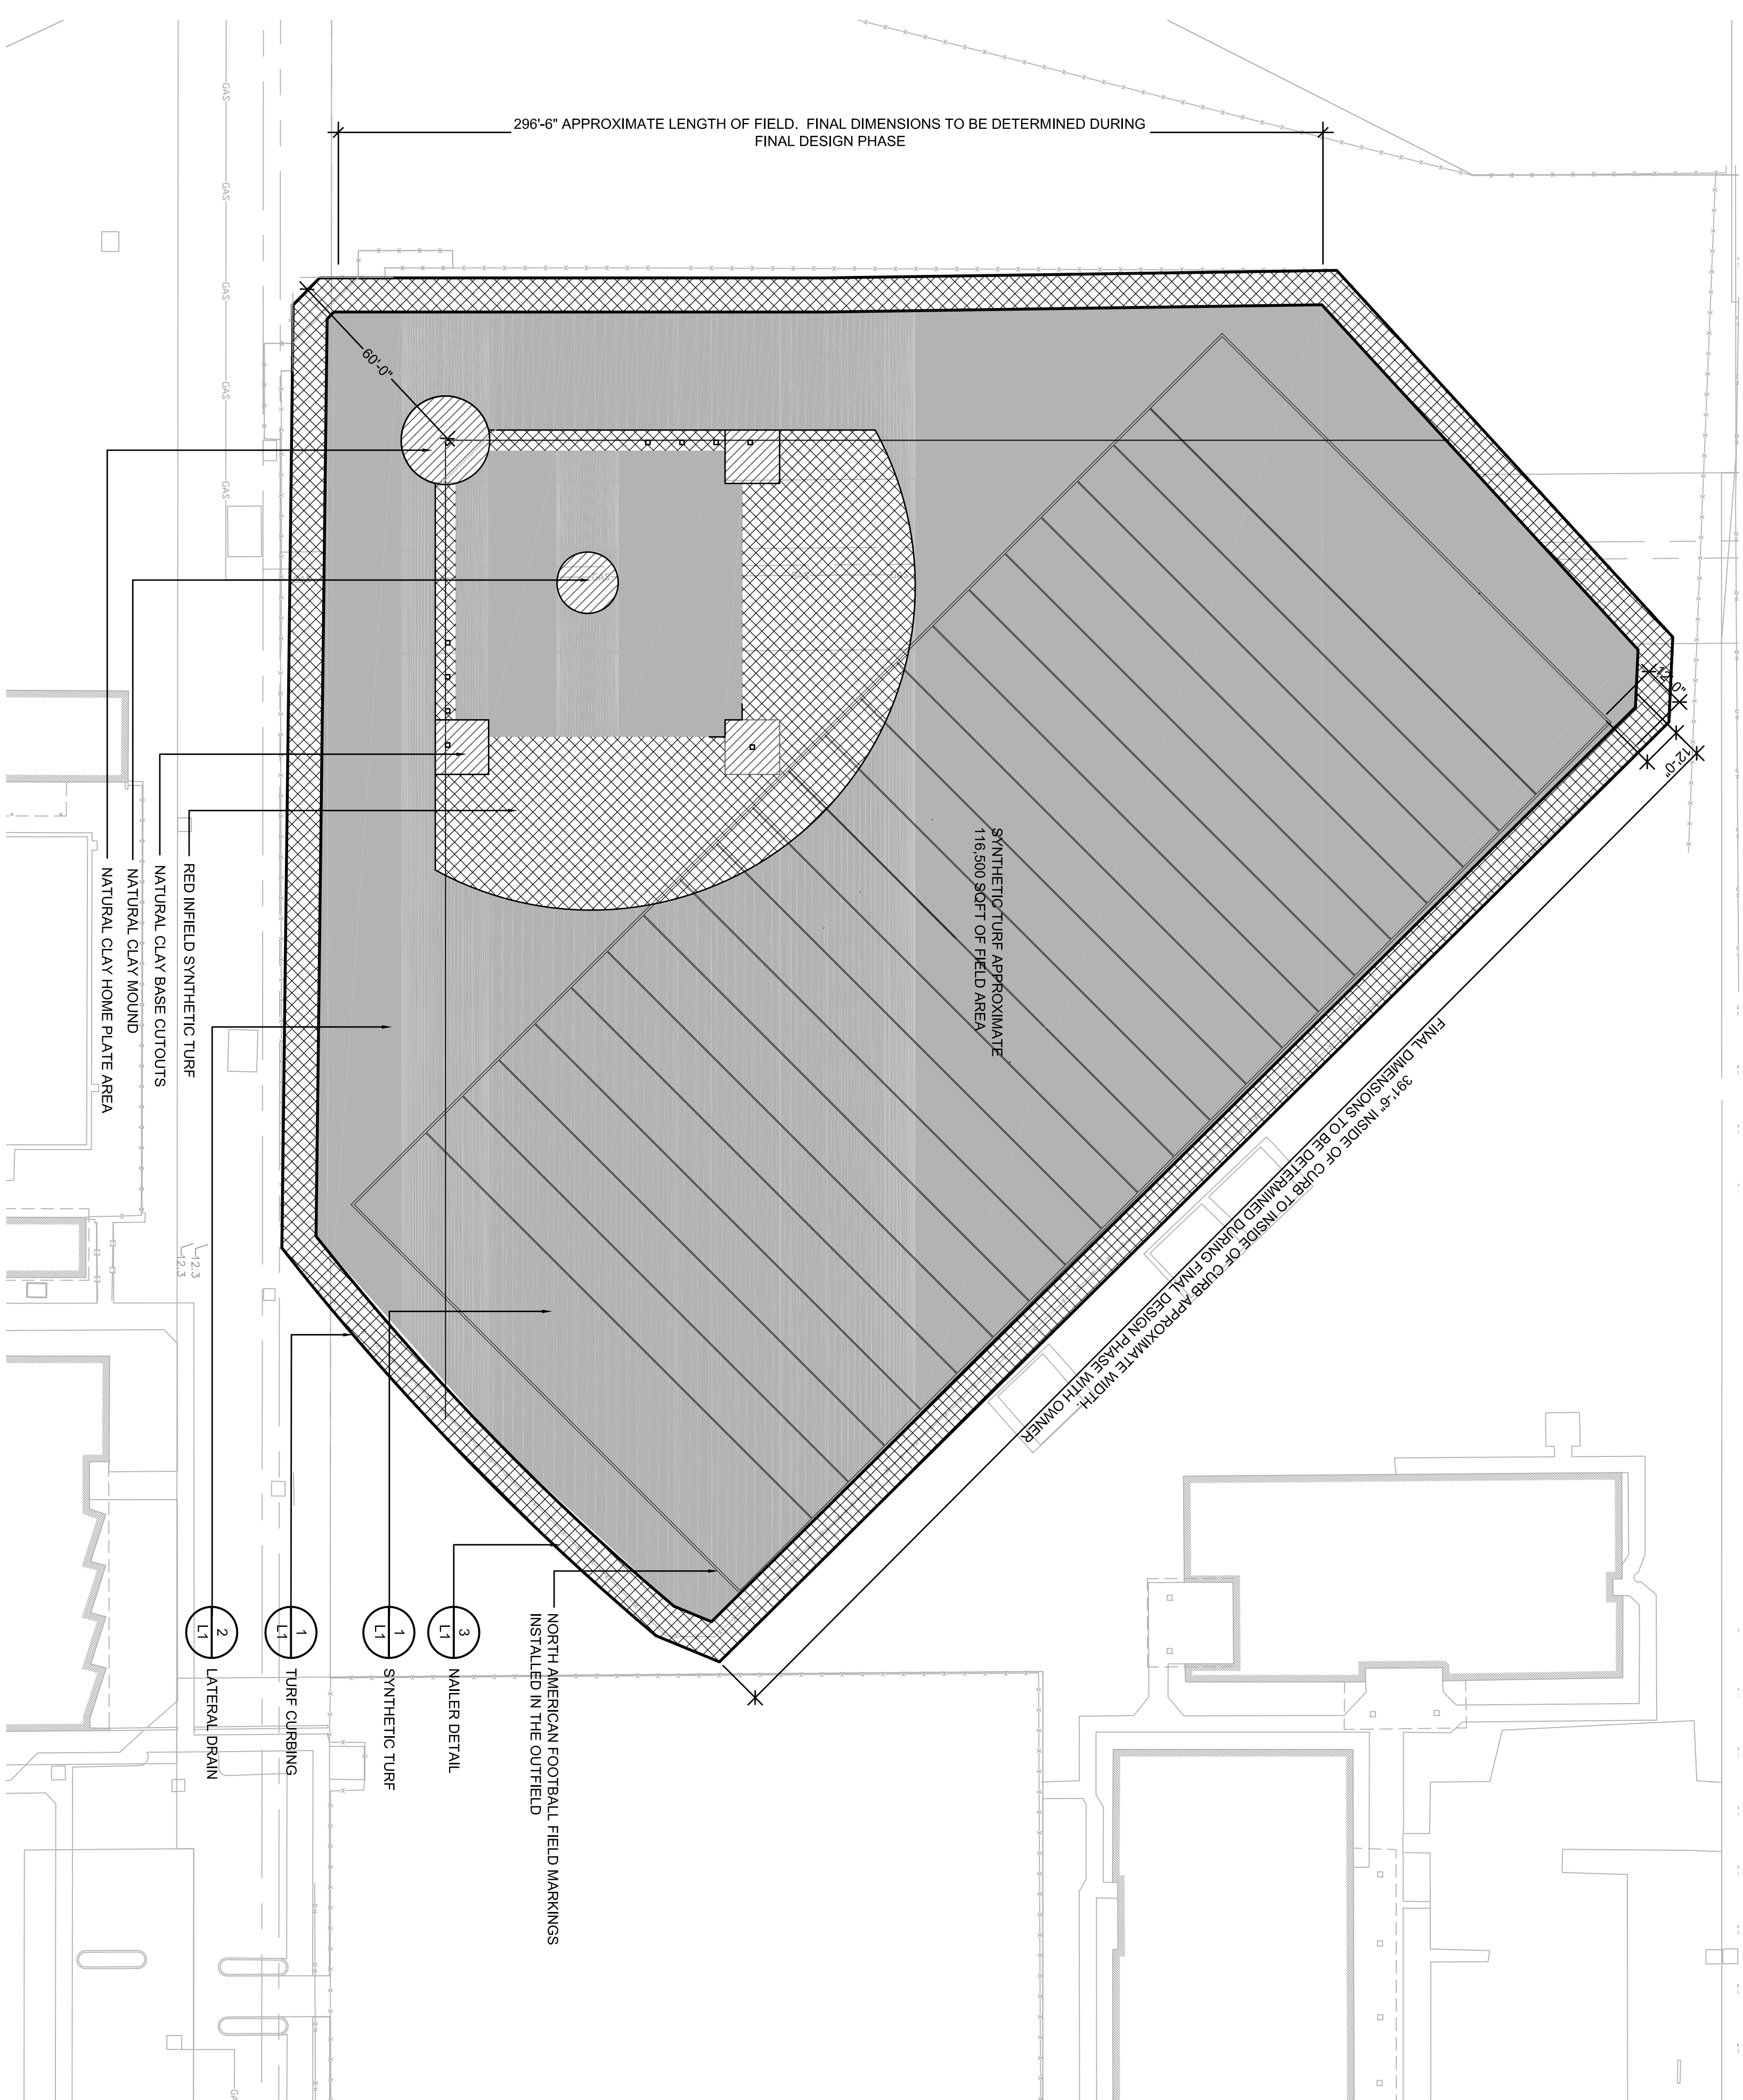

SYNTHETIC TURF LAYOUT LEGEND

- BASEBALL LINES SHALL BE 4\"/>

SYNTHETIC TURF LAYOUT PLAN
SCALE: 1\"/>

GENERAL NOTES

1. BASEBALL LINES SHALL BE DOMINANT ON THE FIELD
2. BASEBALL LINES AND MARKINGS SHALL BE WHITE IN COLOR AND 4\"/>

 18825 SE 164th St Renton, WA 98058 P (425) 786-9535 F (425) 793-4276	GIBSON PARK NEW FIELD SYNTHETIC TURF FIELD CITY OF MIAMI, FL MIAMI, FL 305-416-1290	Drawing: SCHEMATIC DESIGN
Date: 9/2/2009 Job #: NTS Scale: NTS Design: EJSW Drawn: EJSW Check: EJSW Revisions:	L1 1 OF 1	Sheet: