#### First Presbyterian Church Baywalk Design

**Prepared For:** 

#### **City of Miami**

Office of Capital Improvements 444 SW 2<sup>nd</sup> Avenue, 4<sup>th</sup> Floor Miami, FL 33130

**Prepared By:** 




COASTAL SYSTEMS INTERNATIONAL, INC. 464 South Dixie Highway • Coral Gables, Florida 33146 Tel: (305) 661-3655 • Fax: (305) 661-1914

JuNE 22th, 2022



### First Presbyterian Church Site Location Map




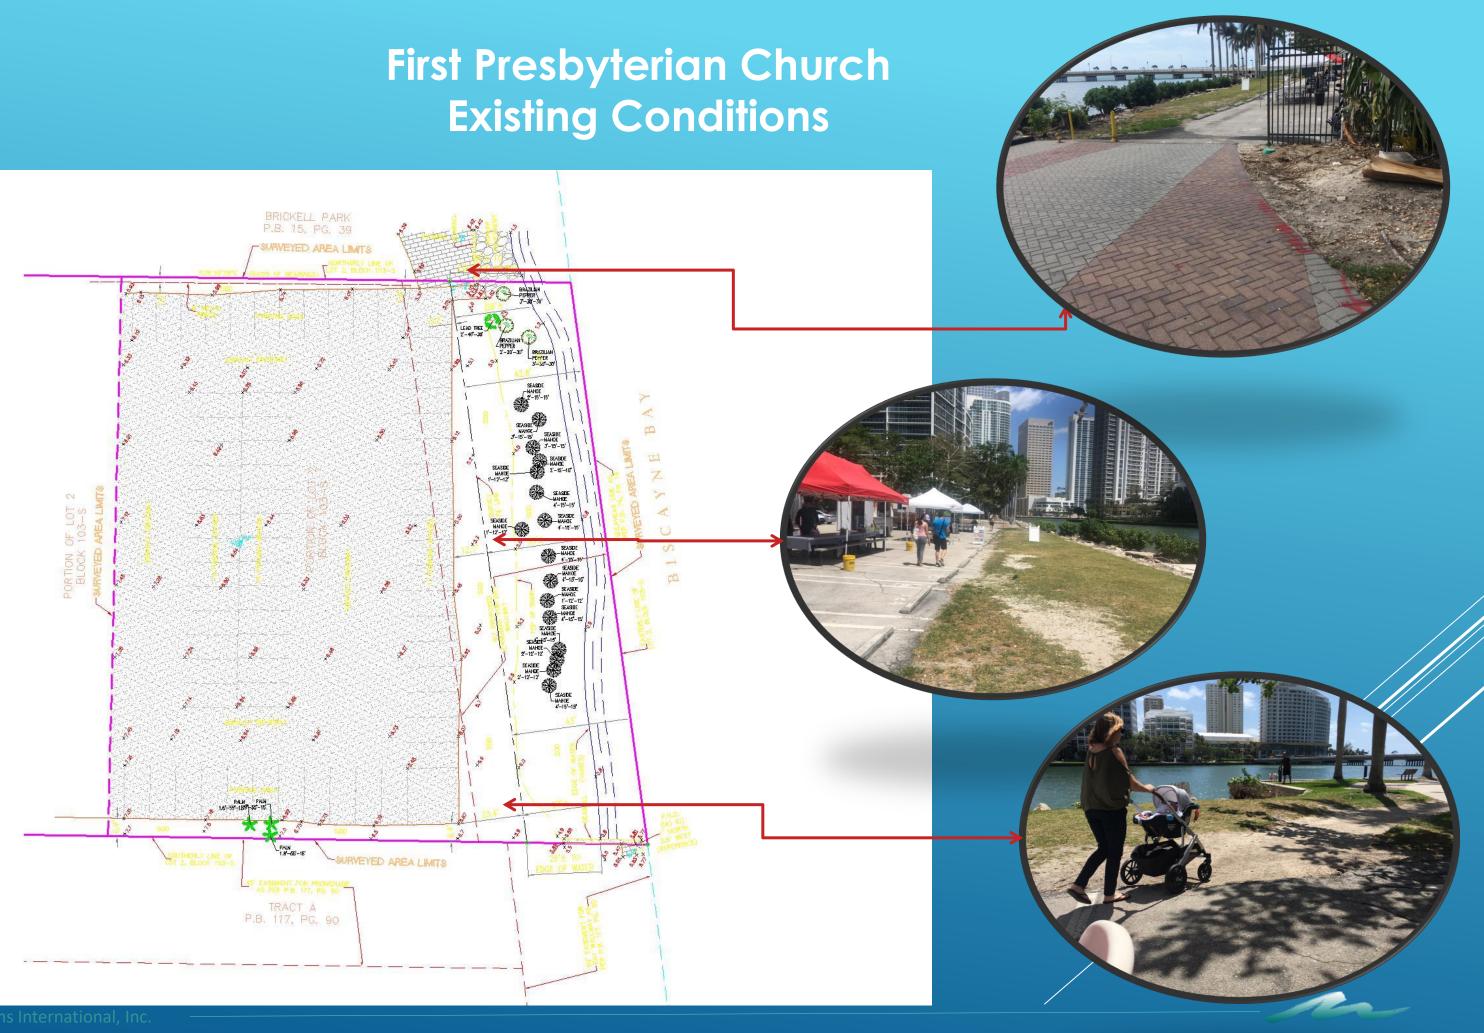


#### **PROJECT DESIGN COMPONENTS:**

- CONNECTION BETWEEN BAYWALKS
- DDA STANDARD DESIGN
- PARKING LOT SPACES TO REMAIN
- PROJECT BEHIND THE MEAN HIGH WATER LINE



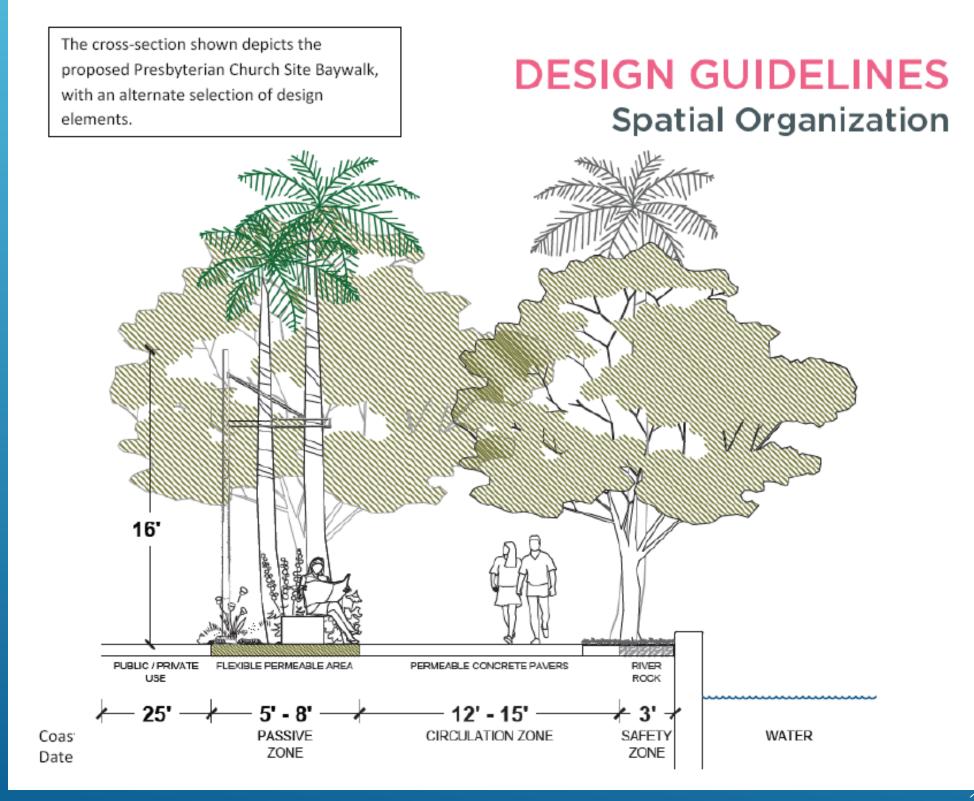




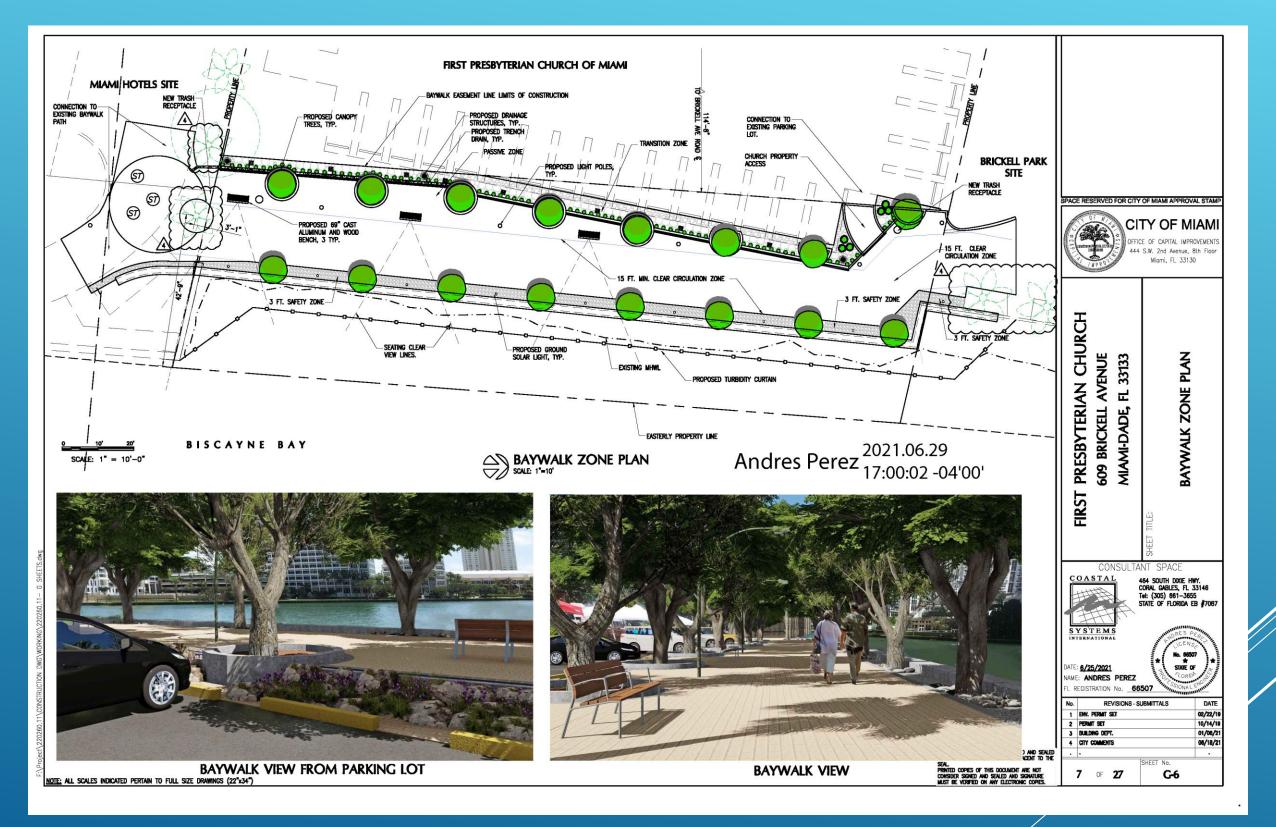







PAVERS ARE RUNNING BOND PARALLEL WITH THE SHORELINE.

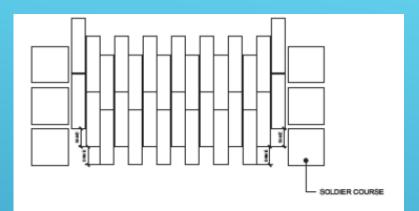

Baywalk & Riverwalk Lightpoles

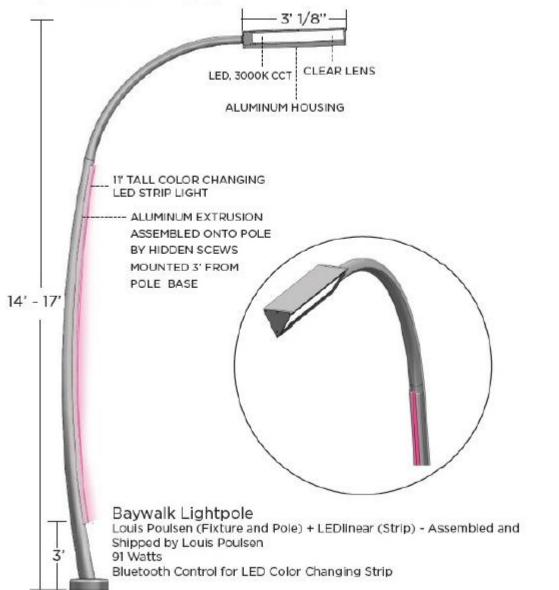

#### RUNNING BOND PATTERN DETAIL SCALE: NTS

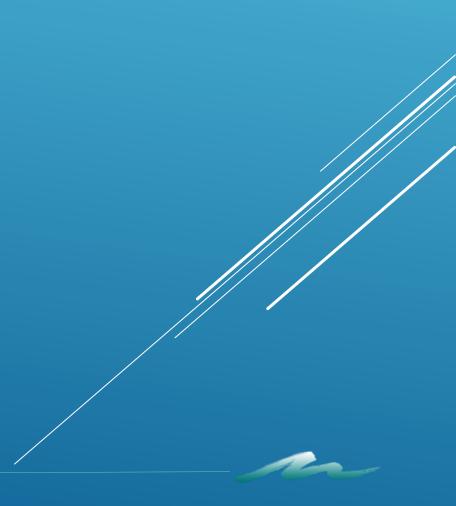

# ANY QUESTIONS?

