


2001 NW 107TH AVE.
 MIAMI, FL 33172-2507
 PHONE: 305.592.7275 FAX:
 305.597.0229
 FBPR CERTIFICATE OF AUTHORIZATION
 No. 24

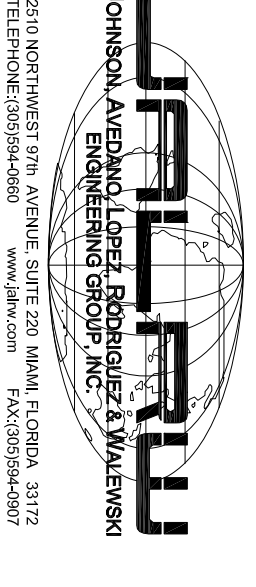


STATE OF FLORIDA
 CERTIFICATE OF AUTHORIZATION
 NUMBER: 4280

CLIENT / PROJECT NAME:



CITY OF MIAMI
ROBERT KING HIGH PARK
NEW BUILDING & SITE IMPROVEMENTS
 7025 W. FLAGLER STREET, MIAMI, FLORIDA

GENERAL NOTES:

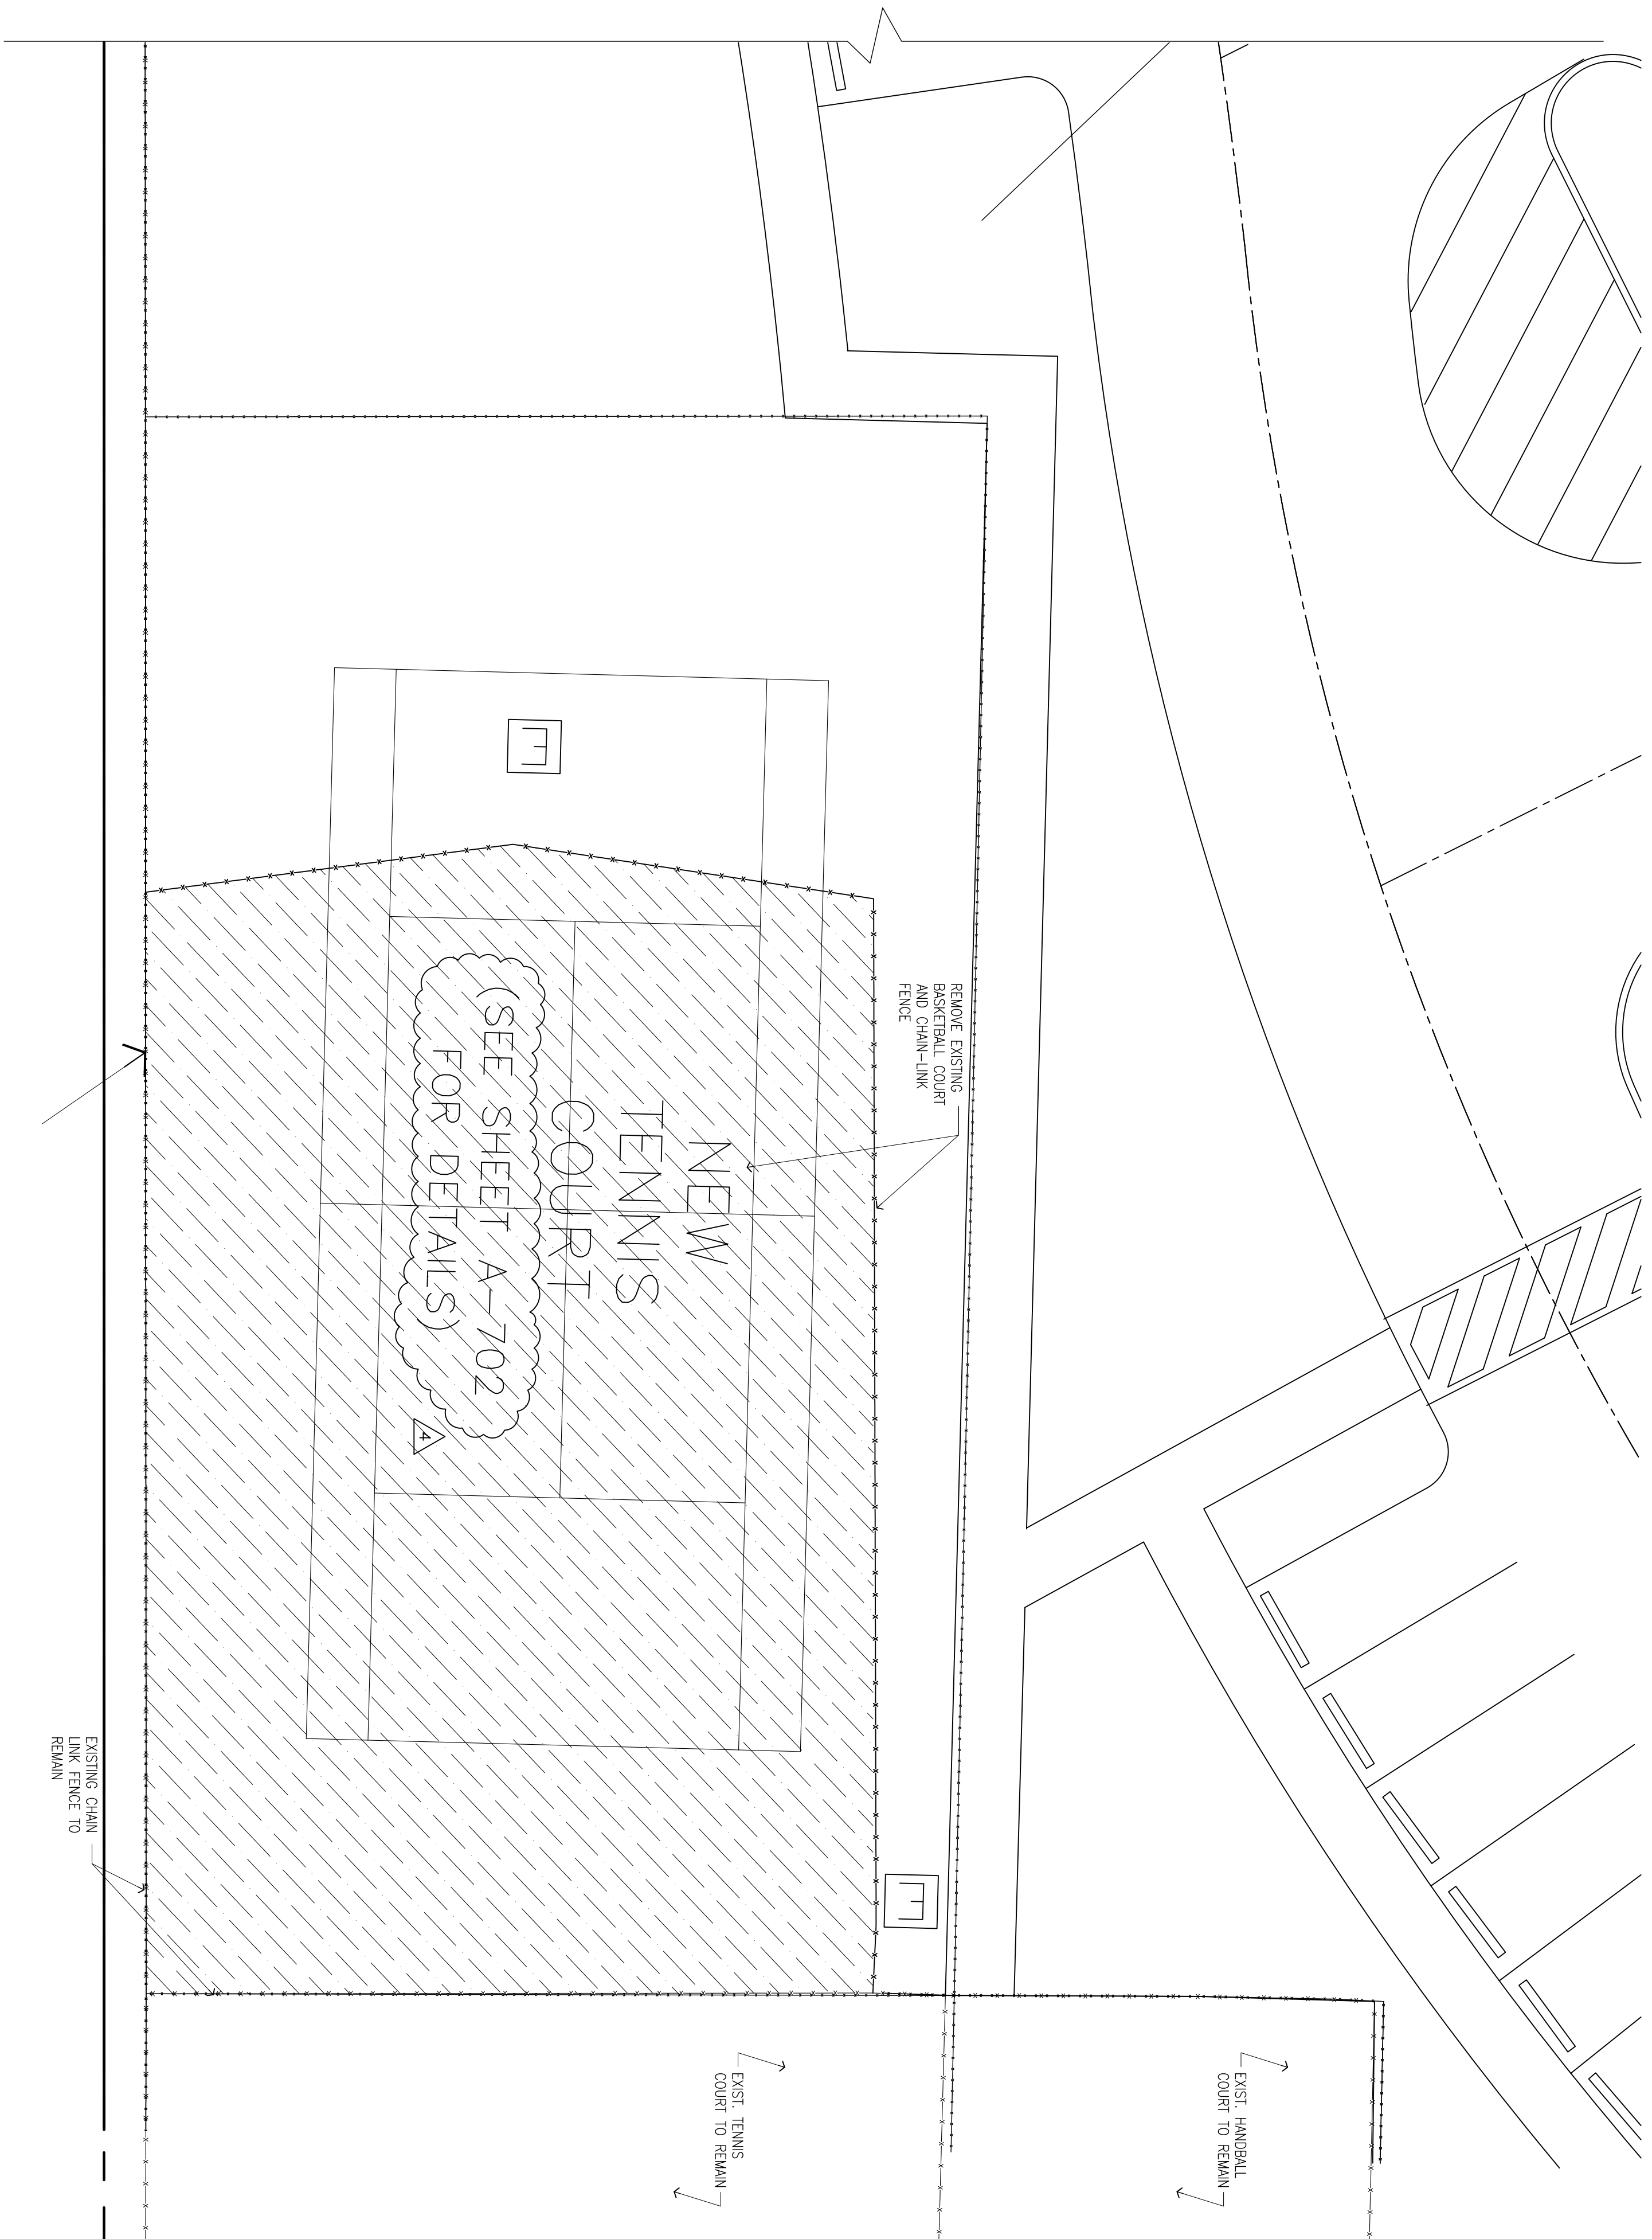

1 DEMOLITION PLAN
 A101A SCALE: 1/8" = 1'-0"

SHEET ISSUE:

2	3/03/08	AS PER OWNERS COMMENTS
4	5/28/09	AS PER OWNERS COMMENTS
5	8/12/09	ADDENDUM

MARK DATE DESCRIPTION
 PROFESSIONAL SEAL:

ARCHITECT OF RECORD:
 CRISTINA FANNINO
 REG. NO.: 0014682

NOT VALID FOR CONSTRUCTION
 UNLESS SIGNED IN THIS BOX

SHEET TITLE:
BASKETBALL COURT
PLAN-BASIC DESIGN DEDUCTS

SHEET INFORMATION:

JOB NO.:	011594.01	DATE ISSUED:	05/22/09
FILE NAME:		SHEET NUMBER:	
DRAWN BY:	E.D.	CHECKED BY:	S.J.
CC REVIEW:	C.A.		

A101A